




OVEST

1 : 100




00

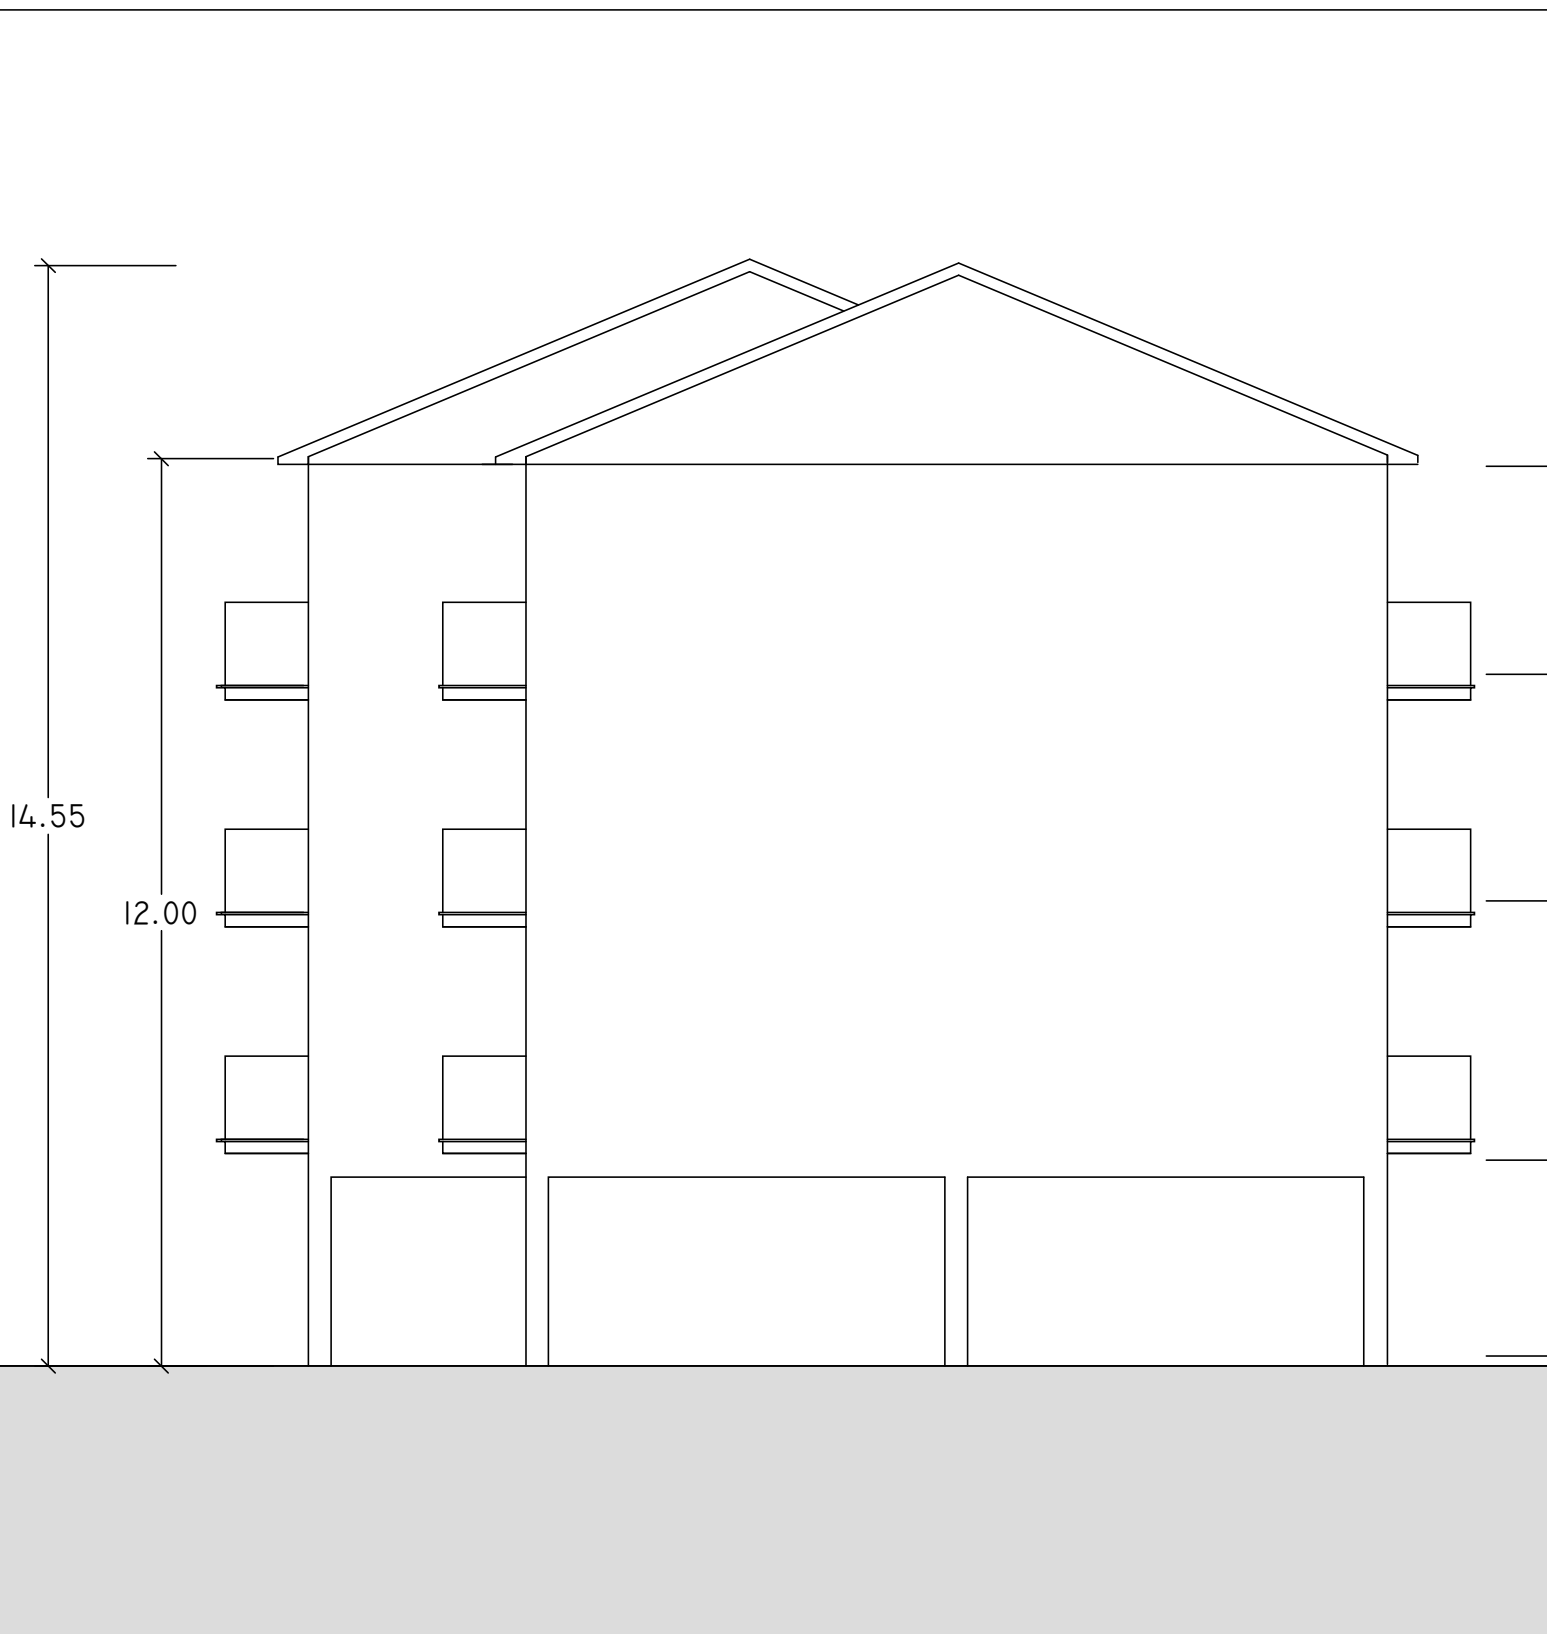


NORD

1 : 100

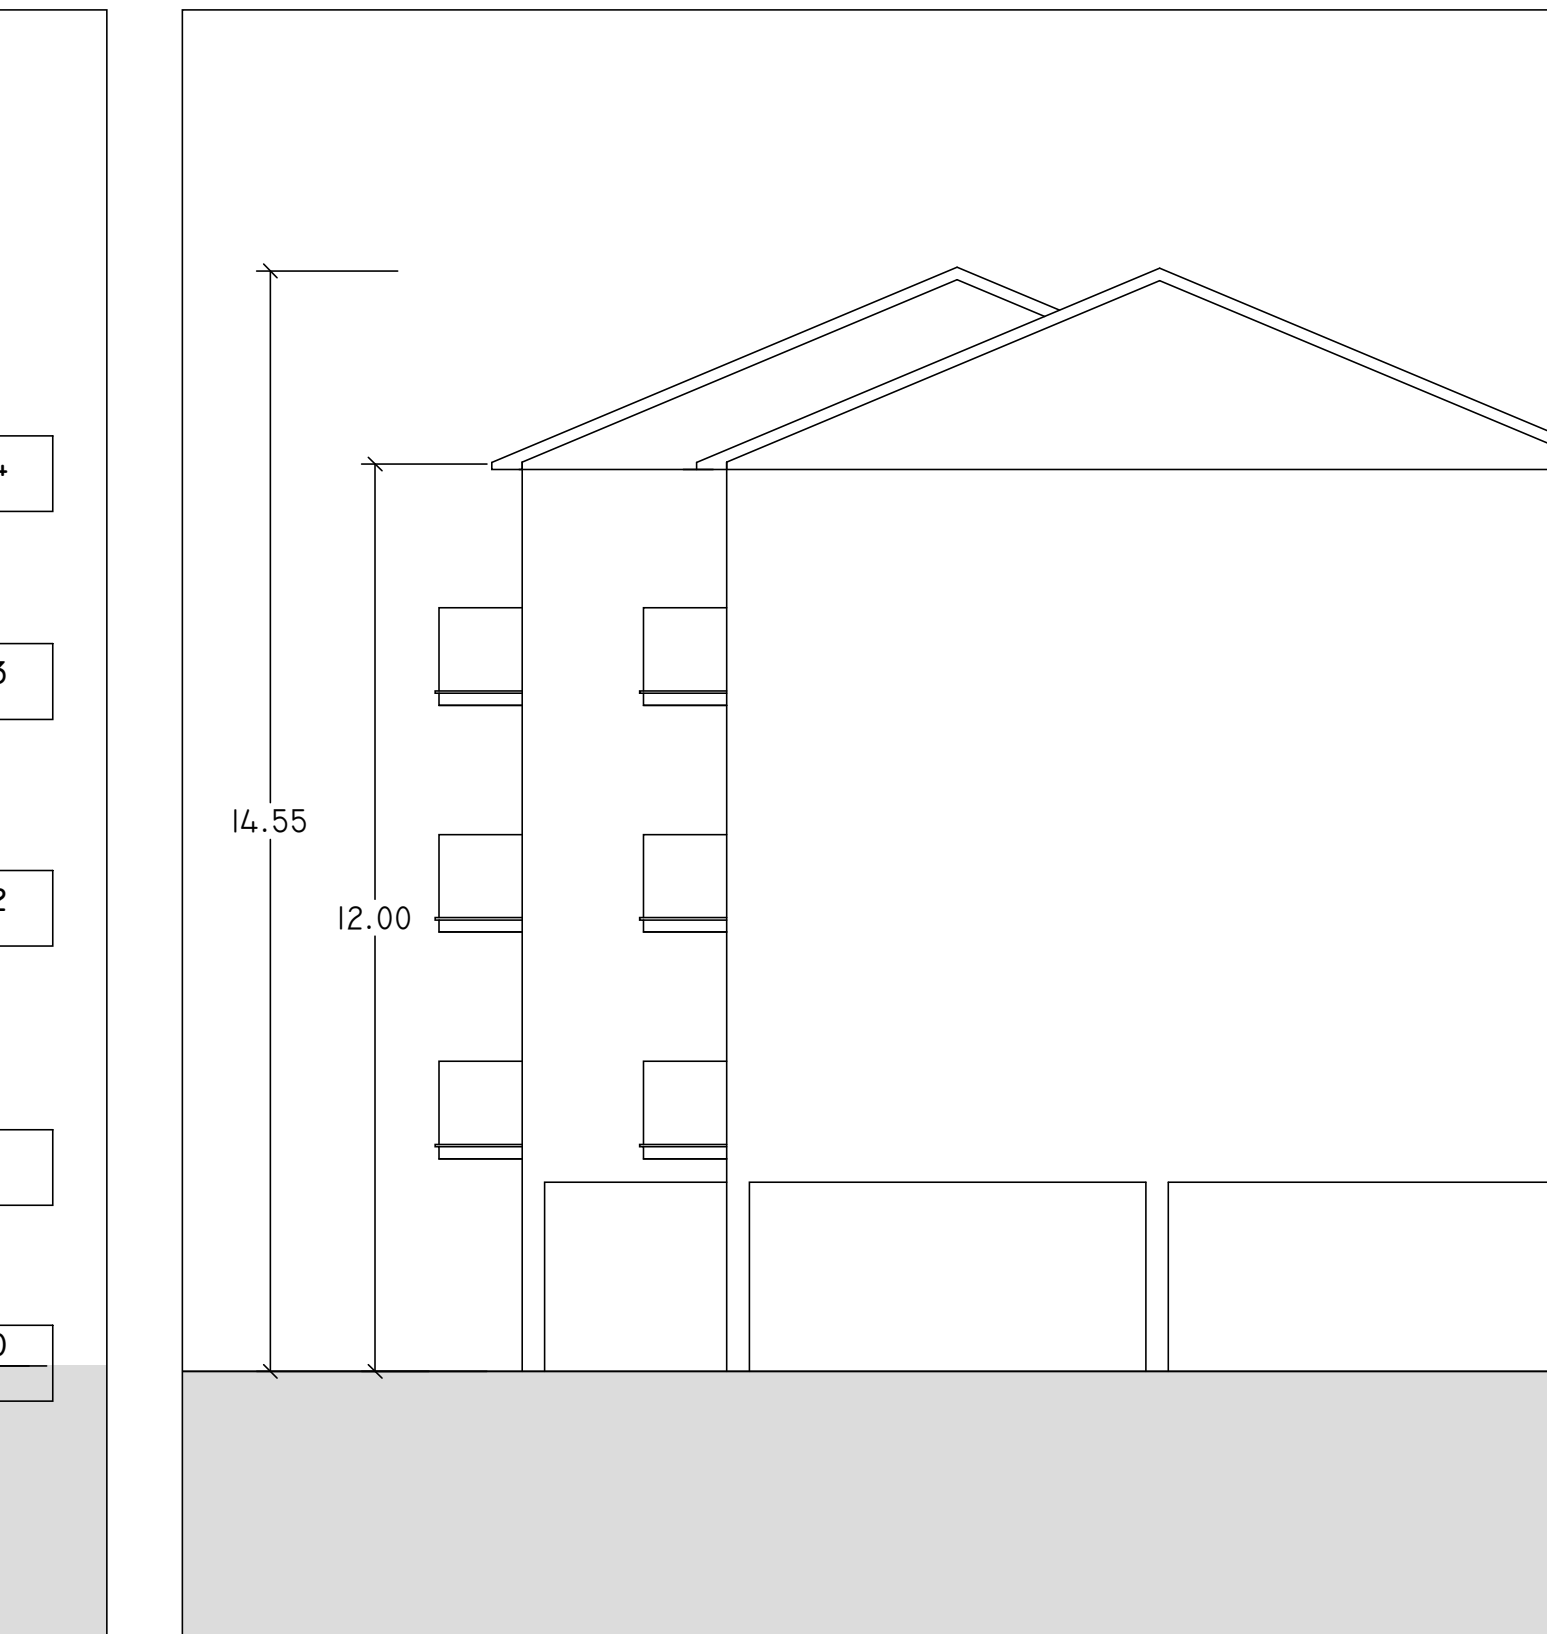

2

1

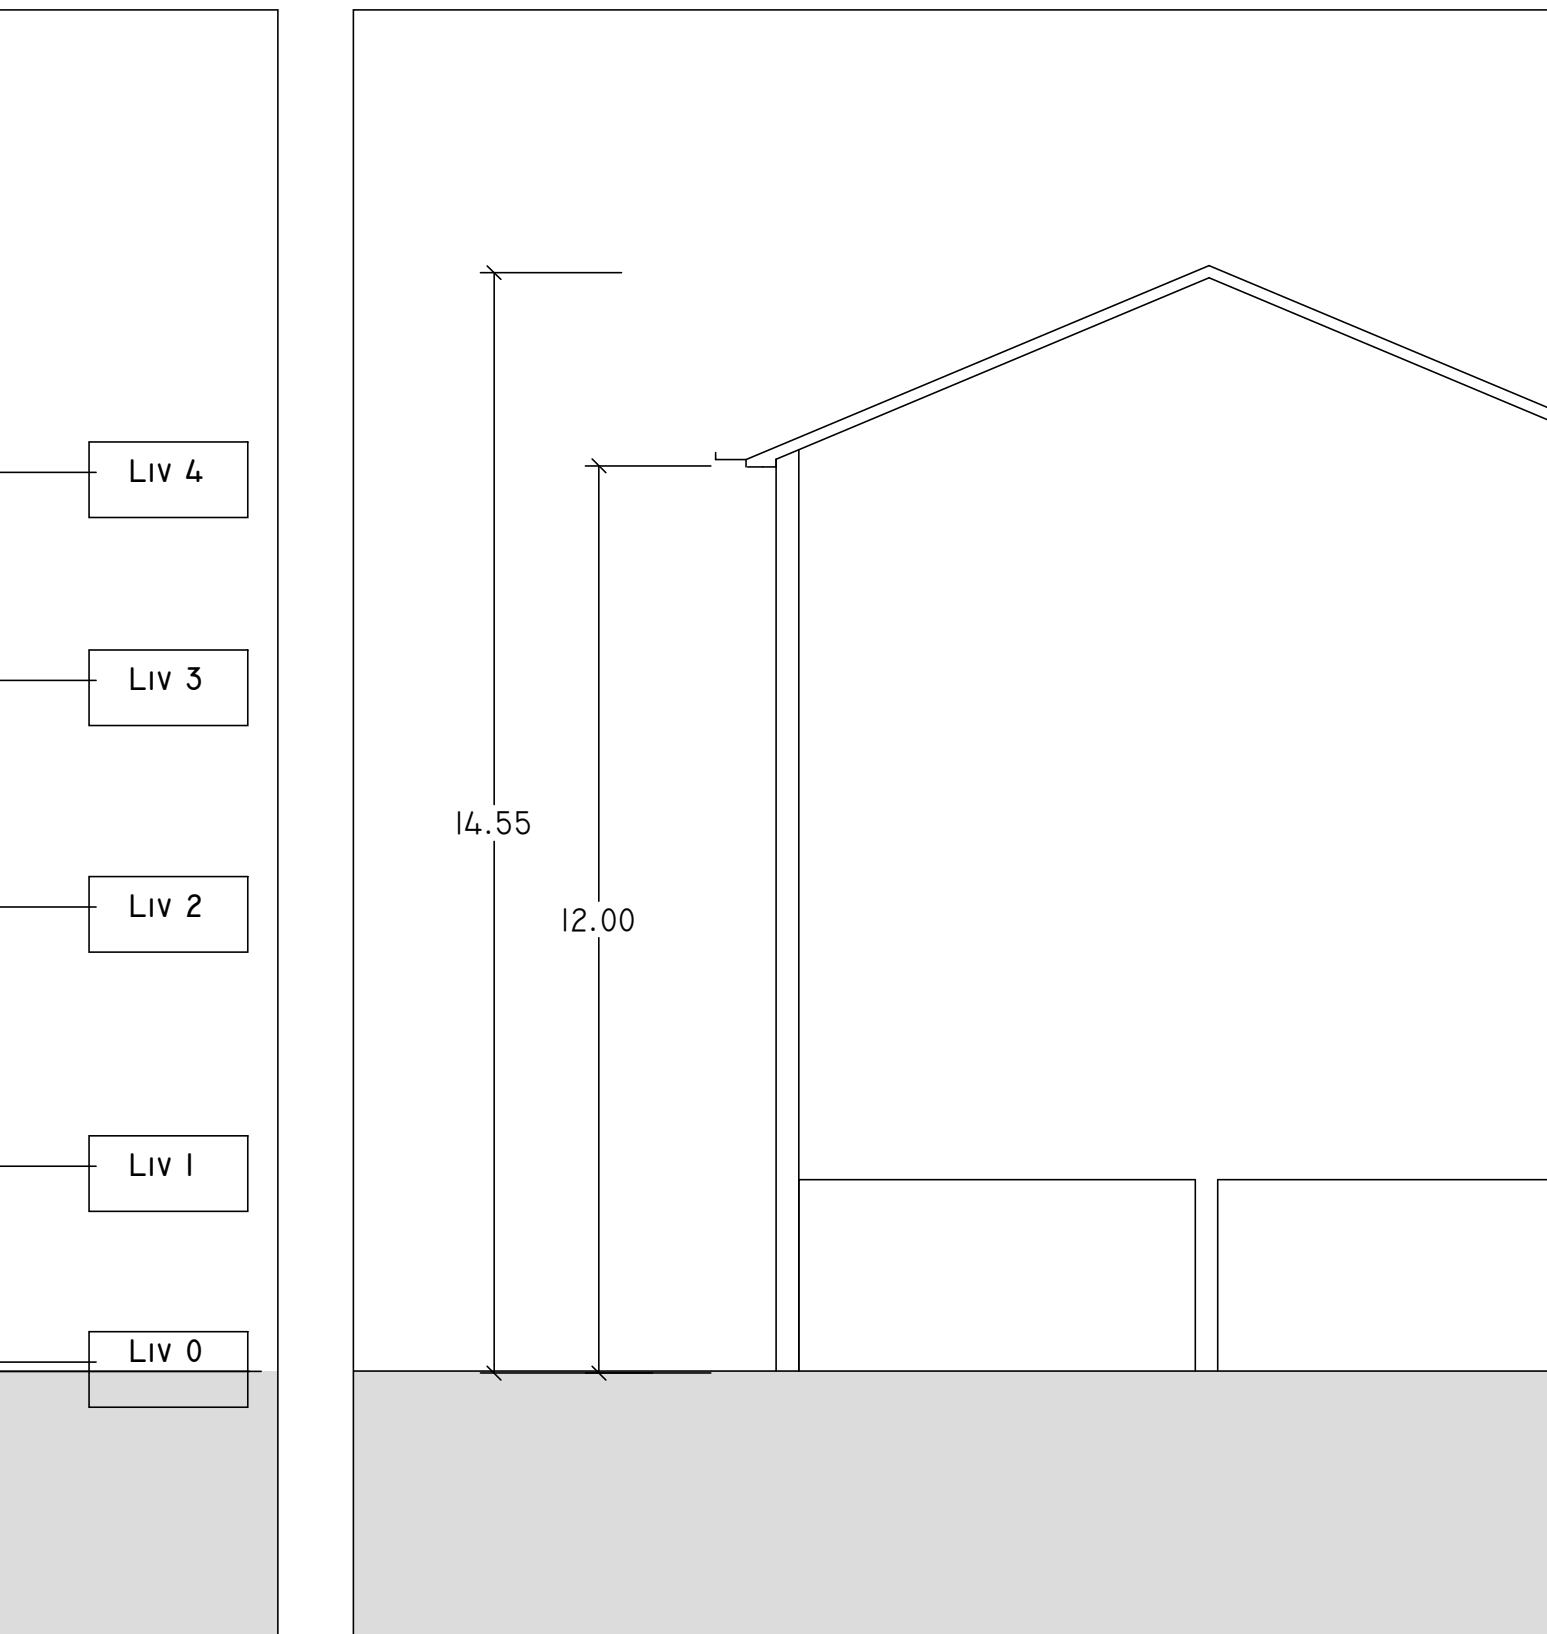

SEZIONE