




NORD  
1 : 100

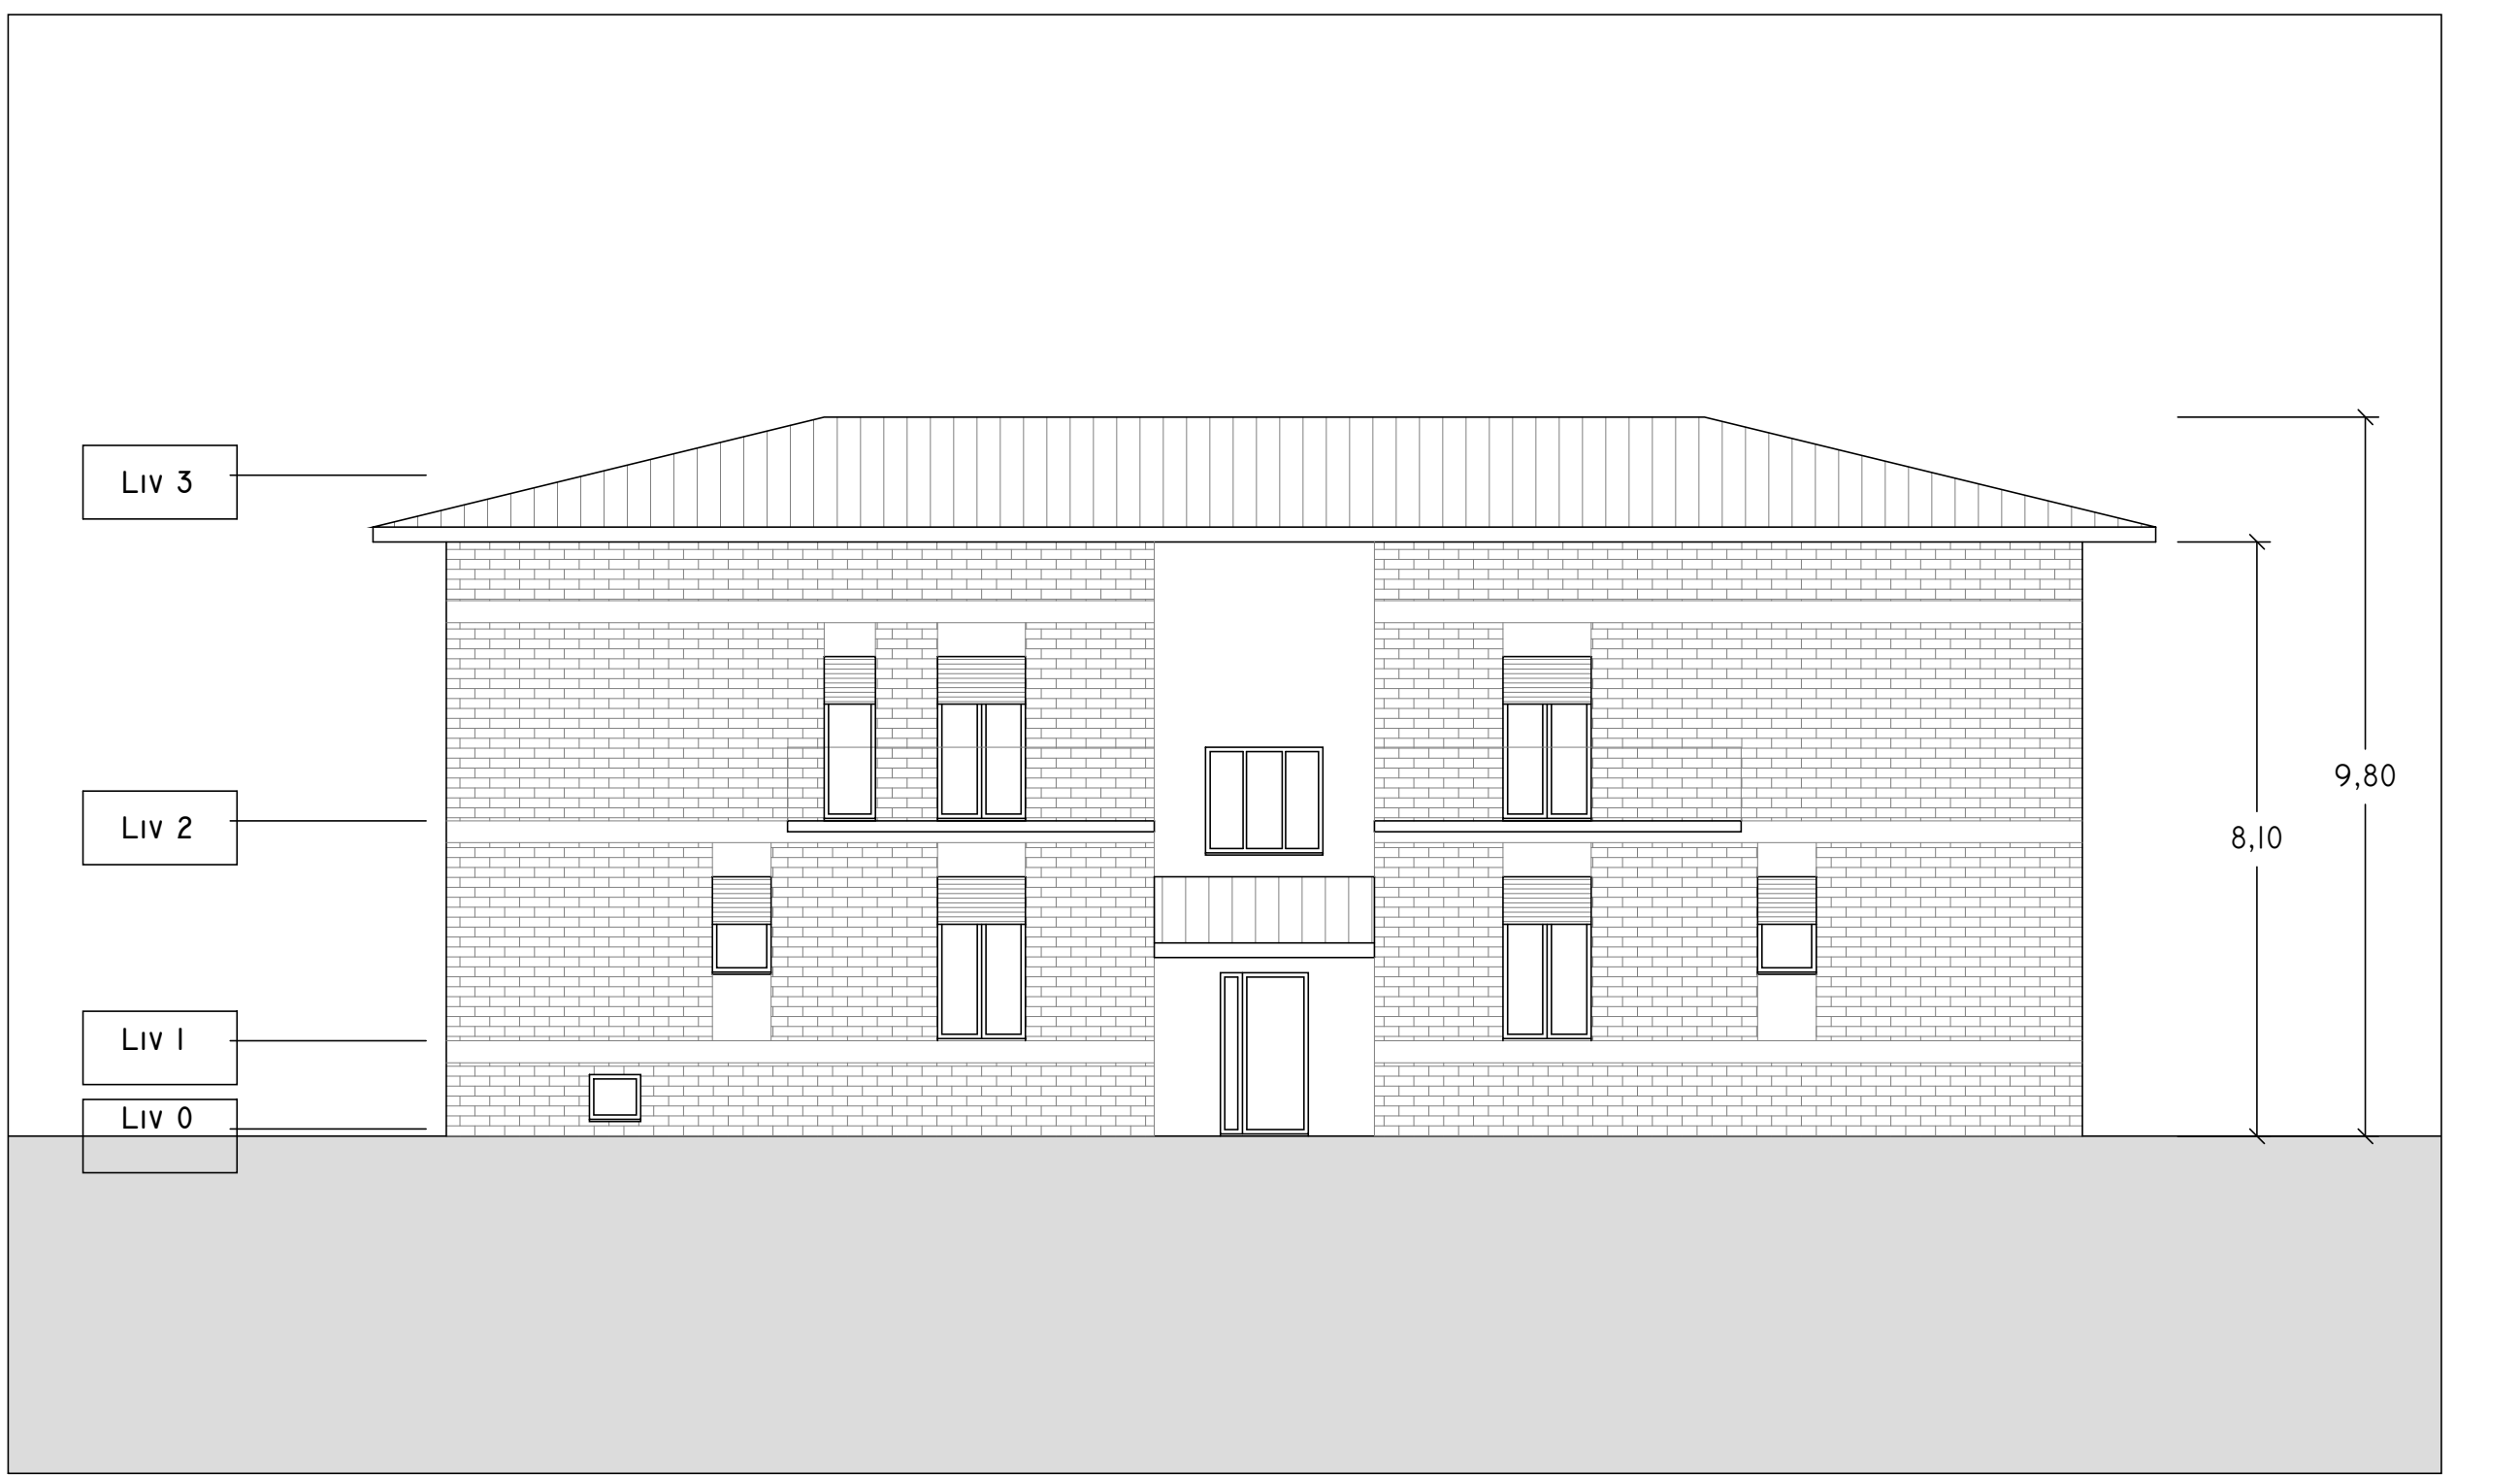


SUD  
1 : 100

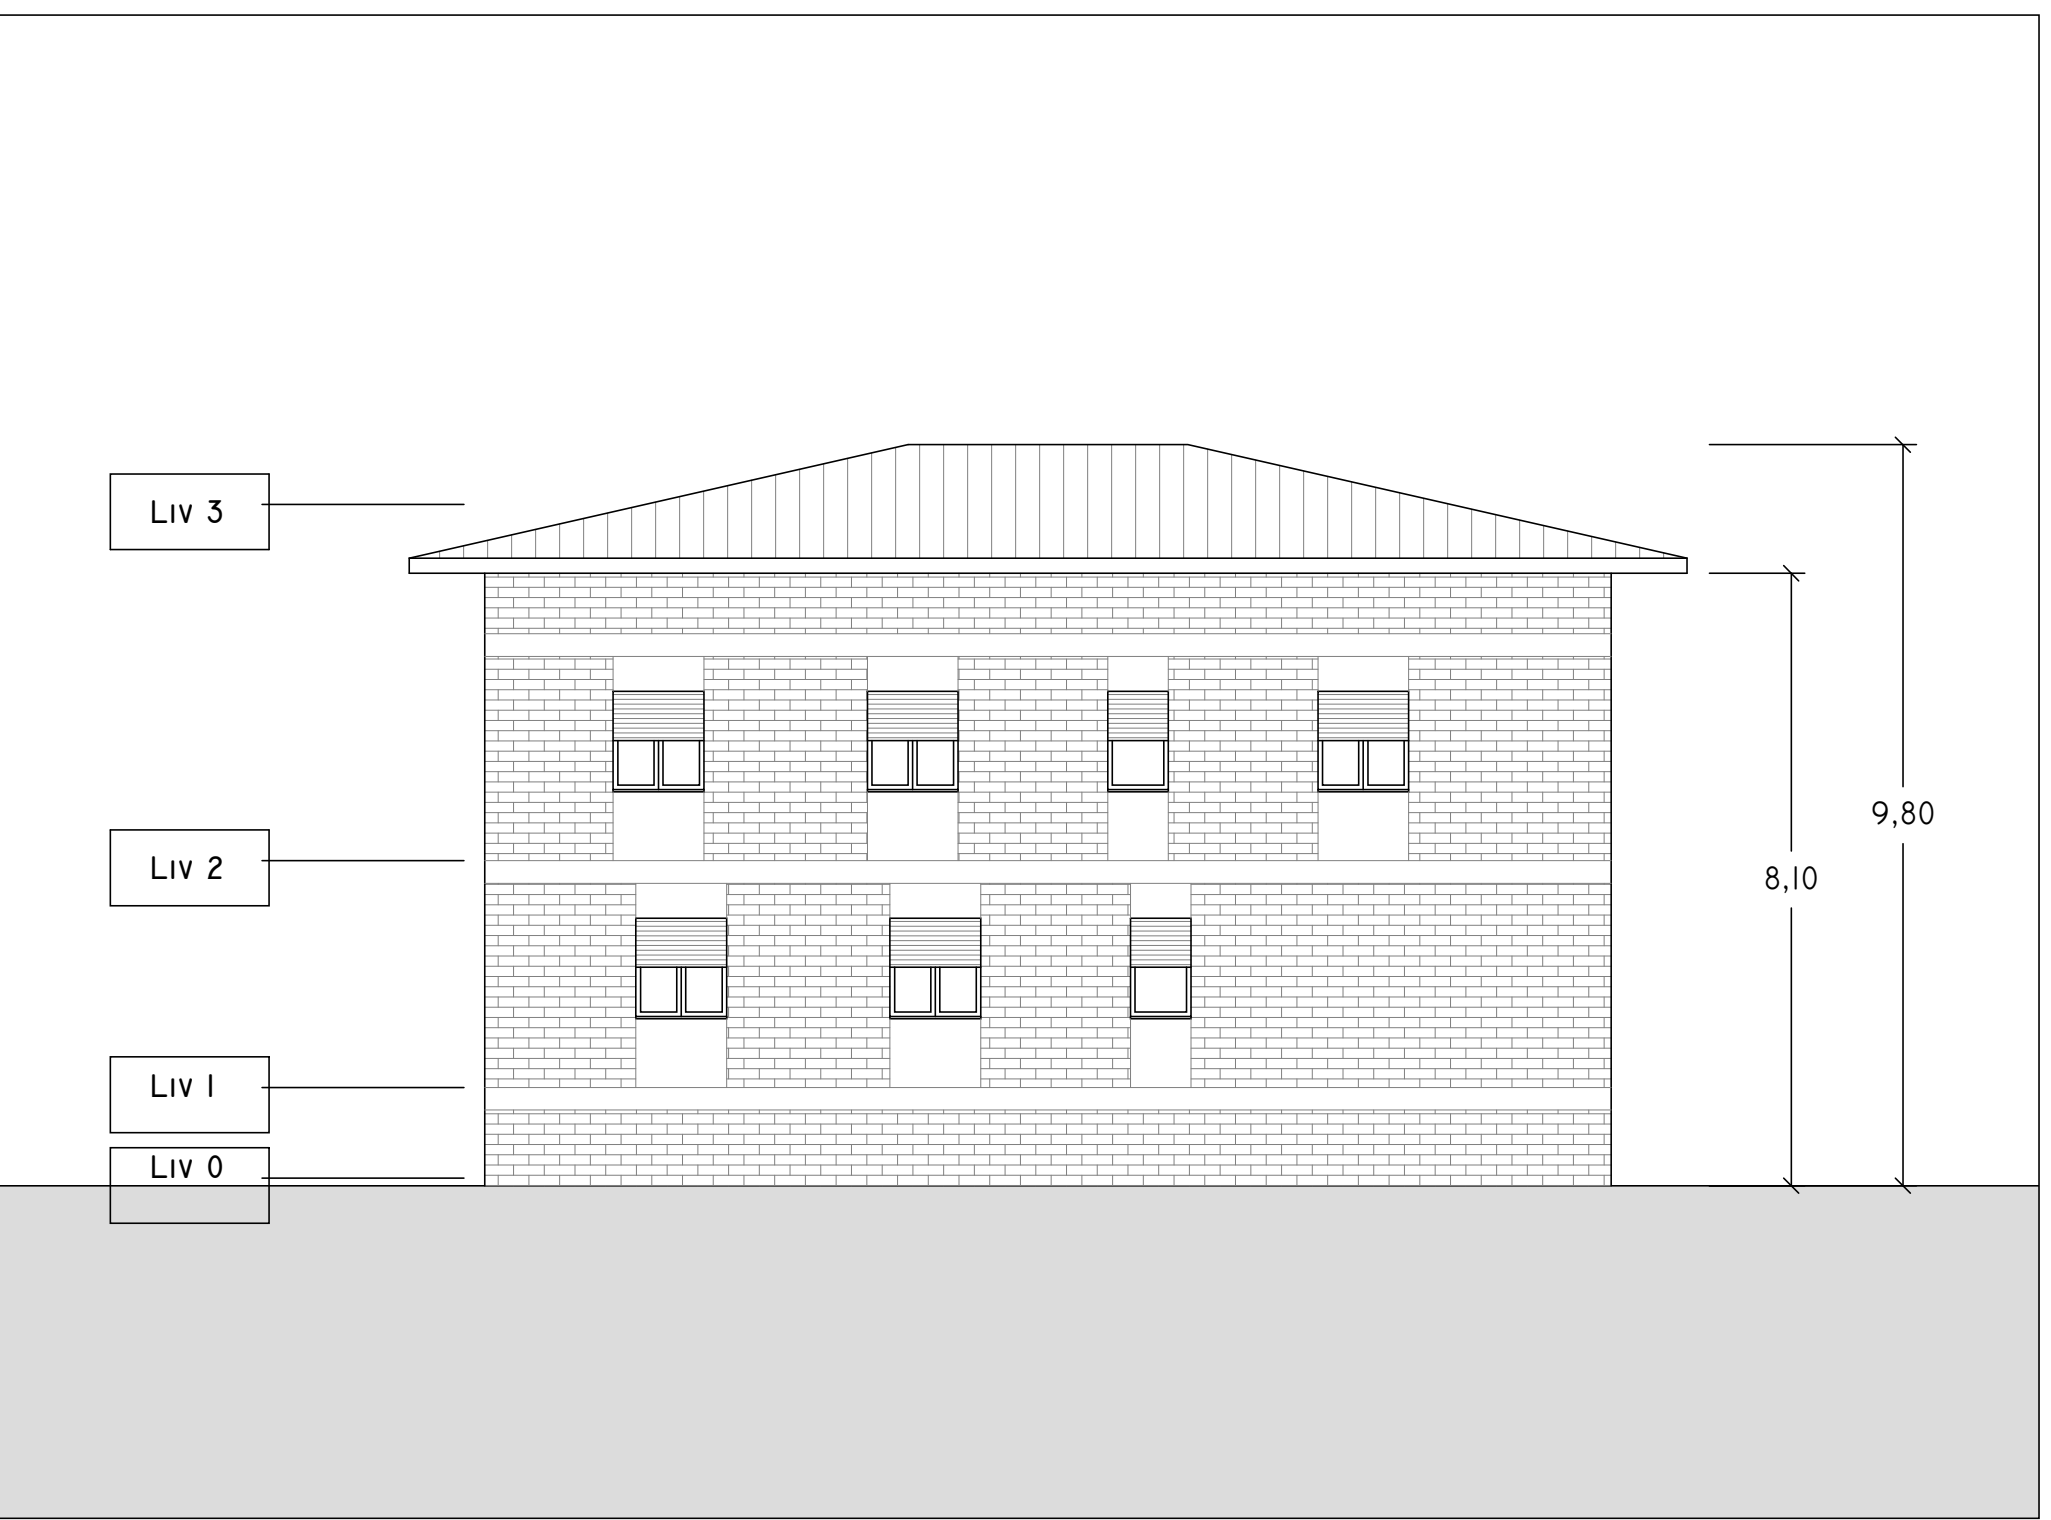

WEST  
: 100

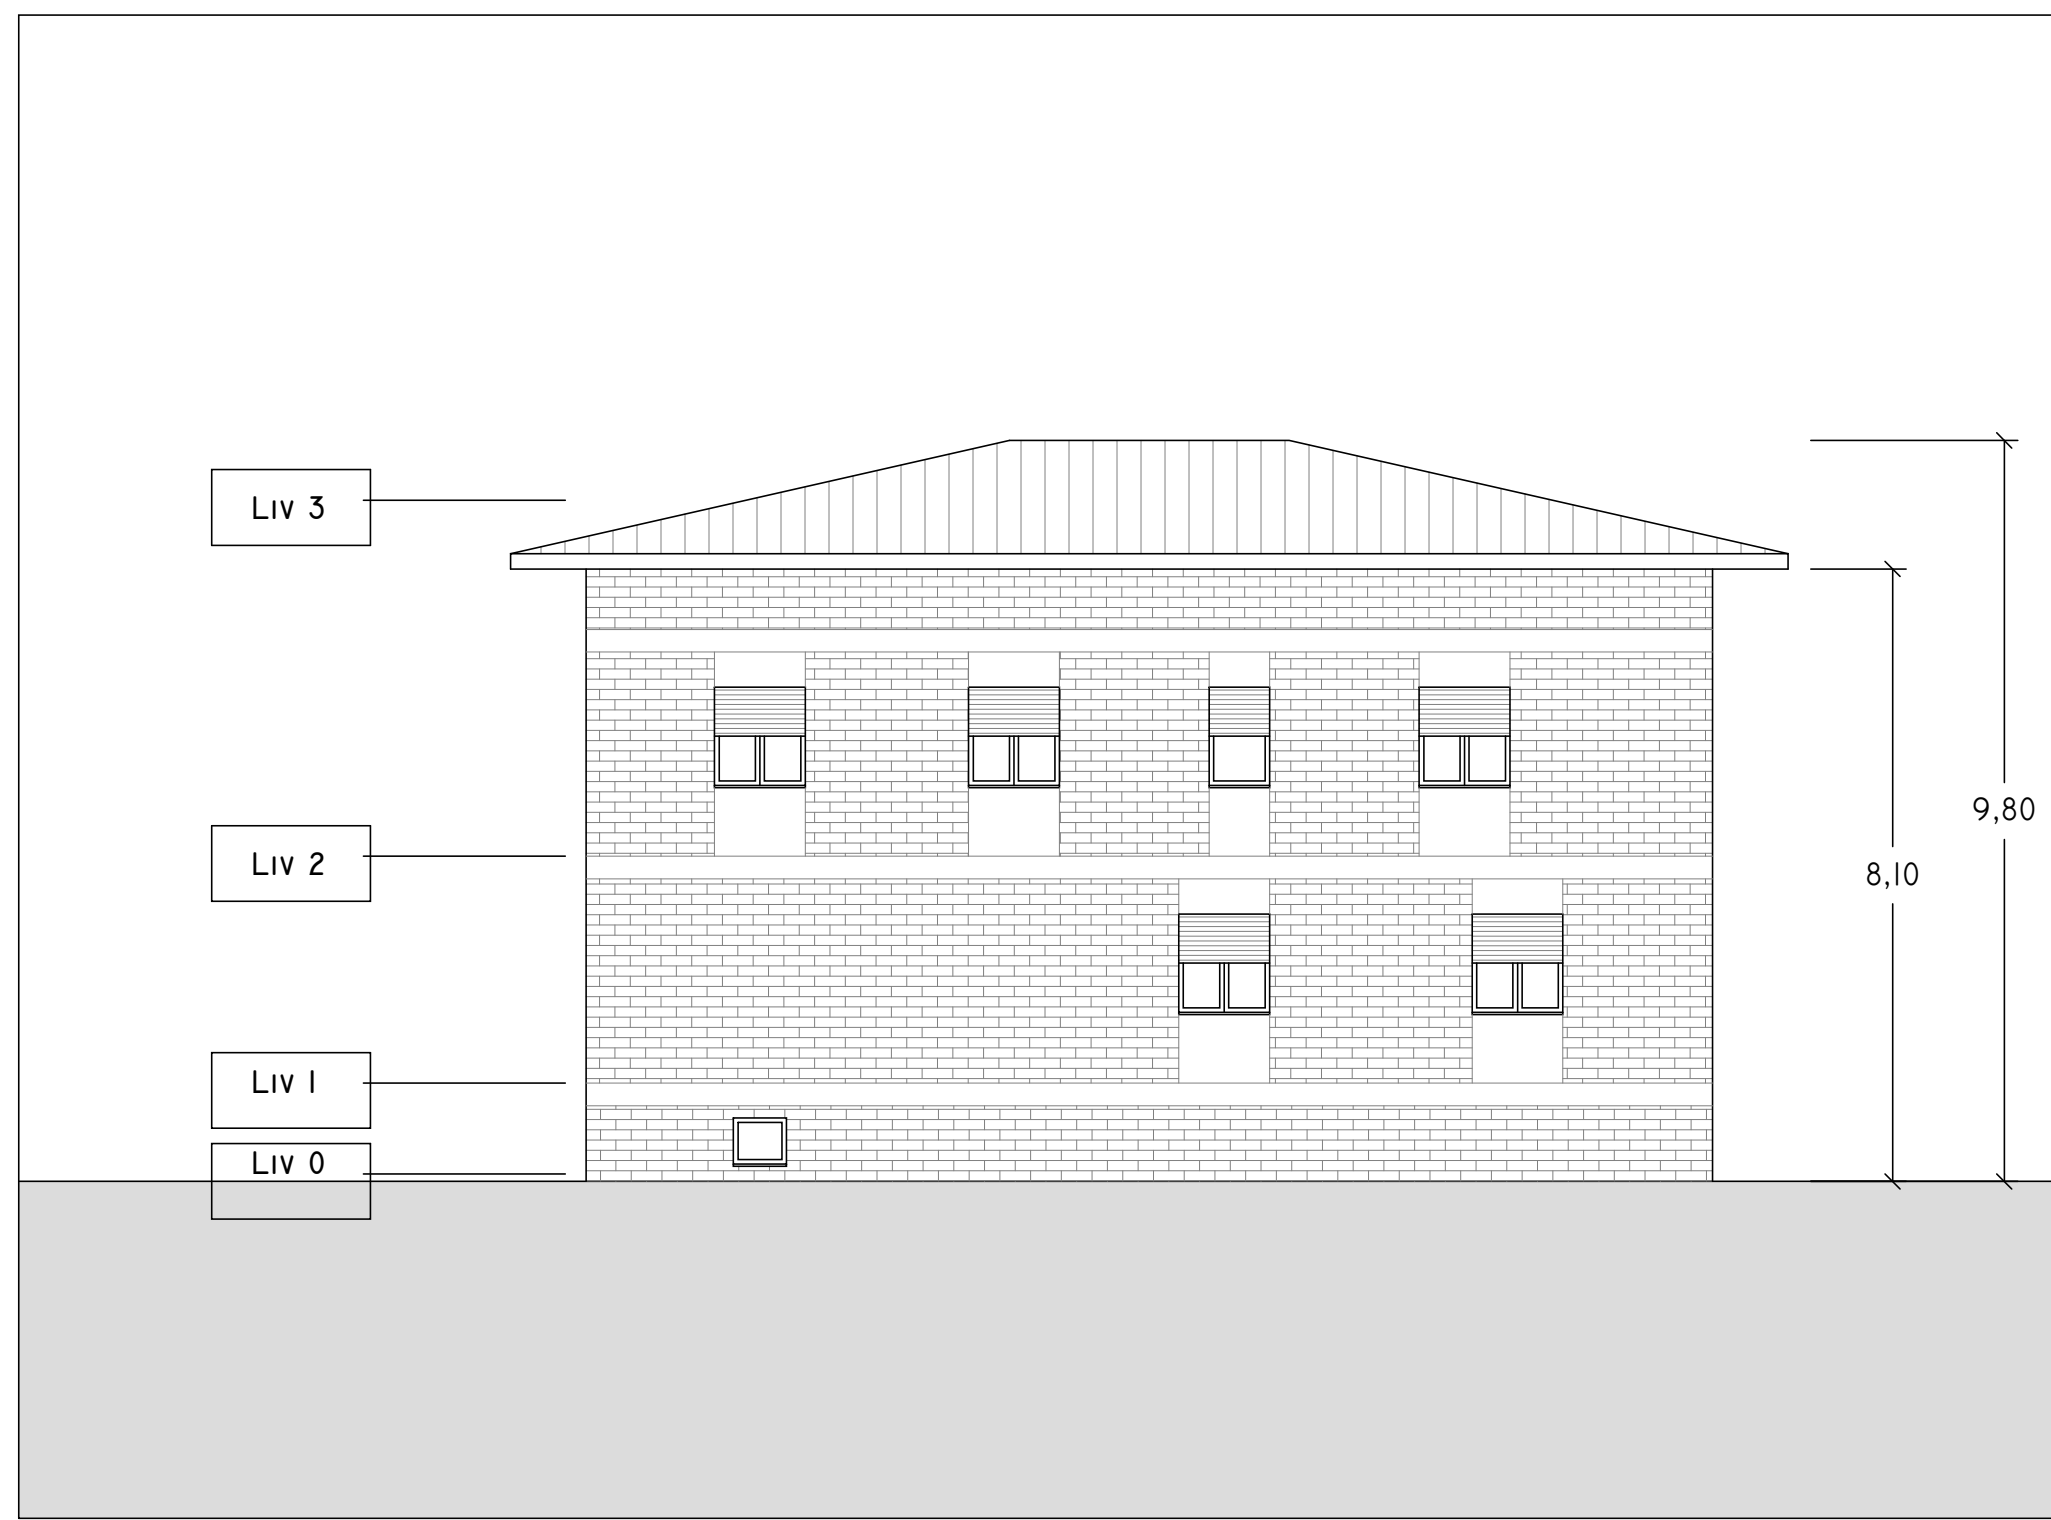

EST  
1 : 100

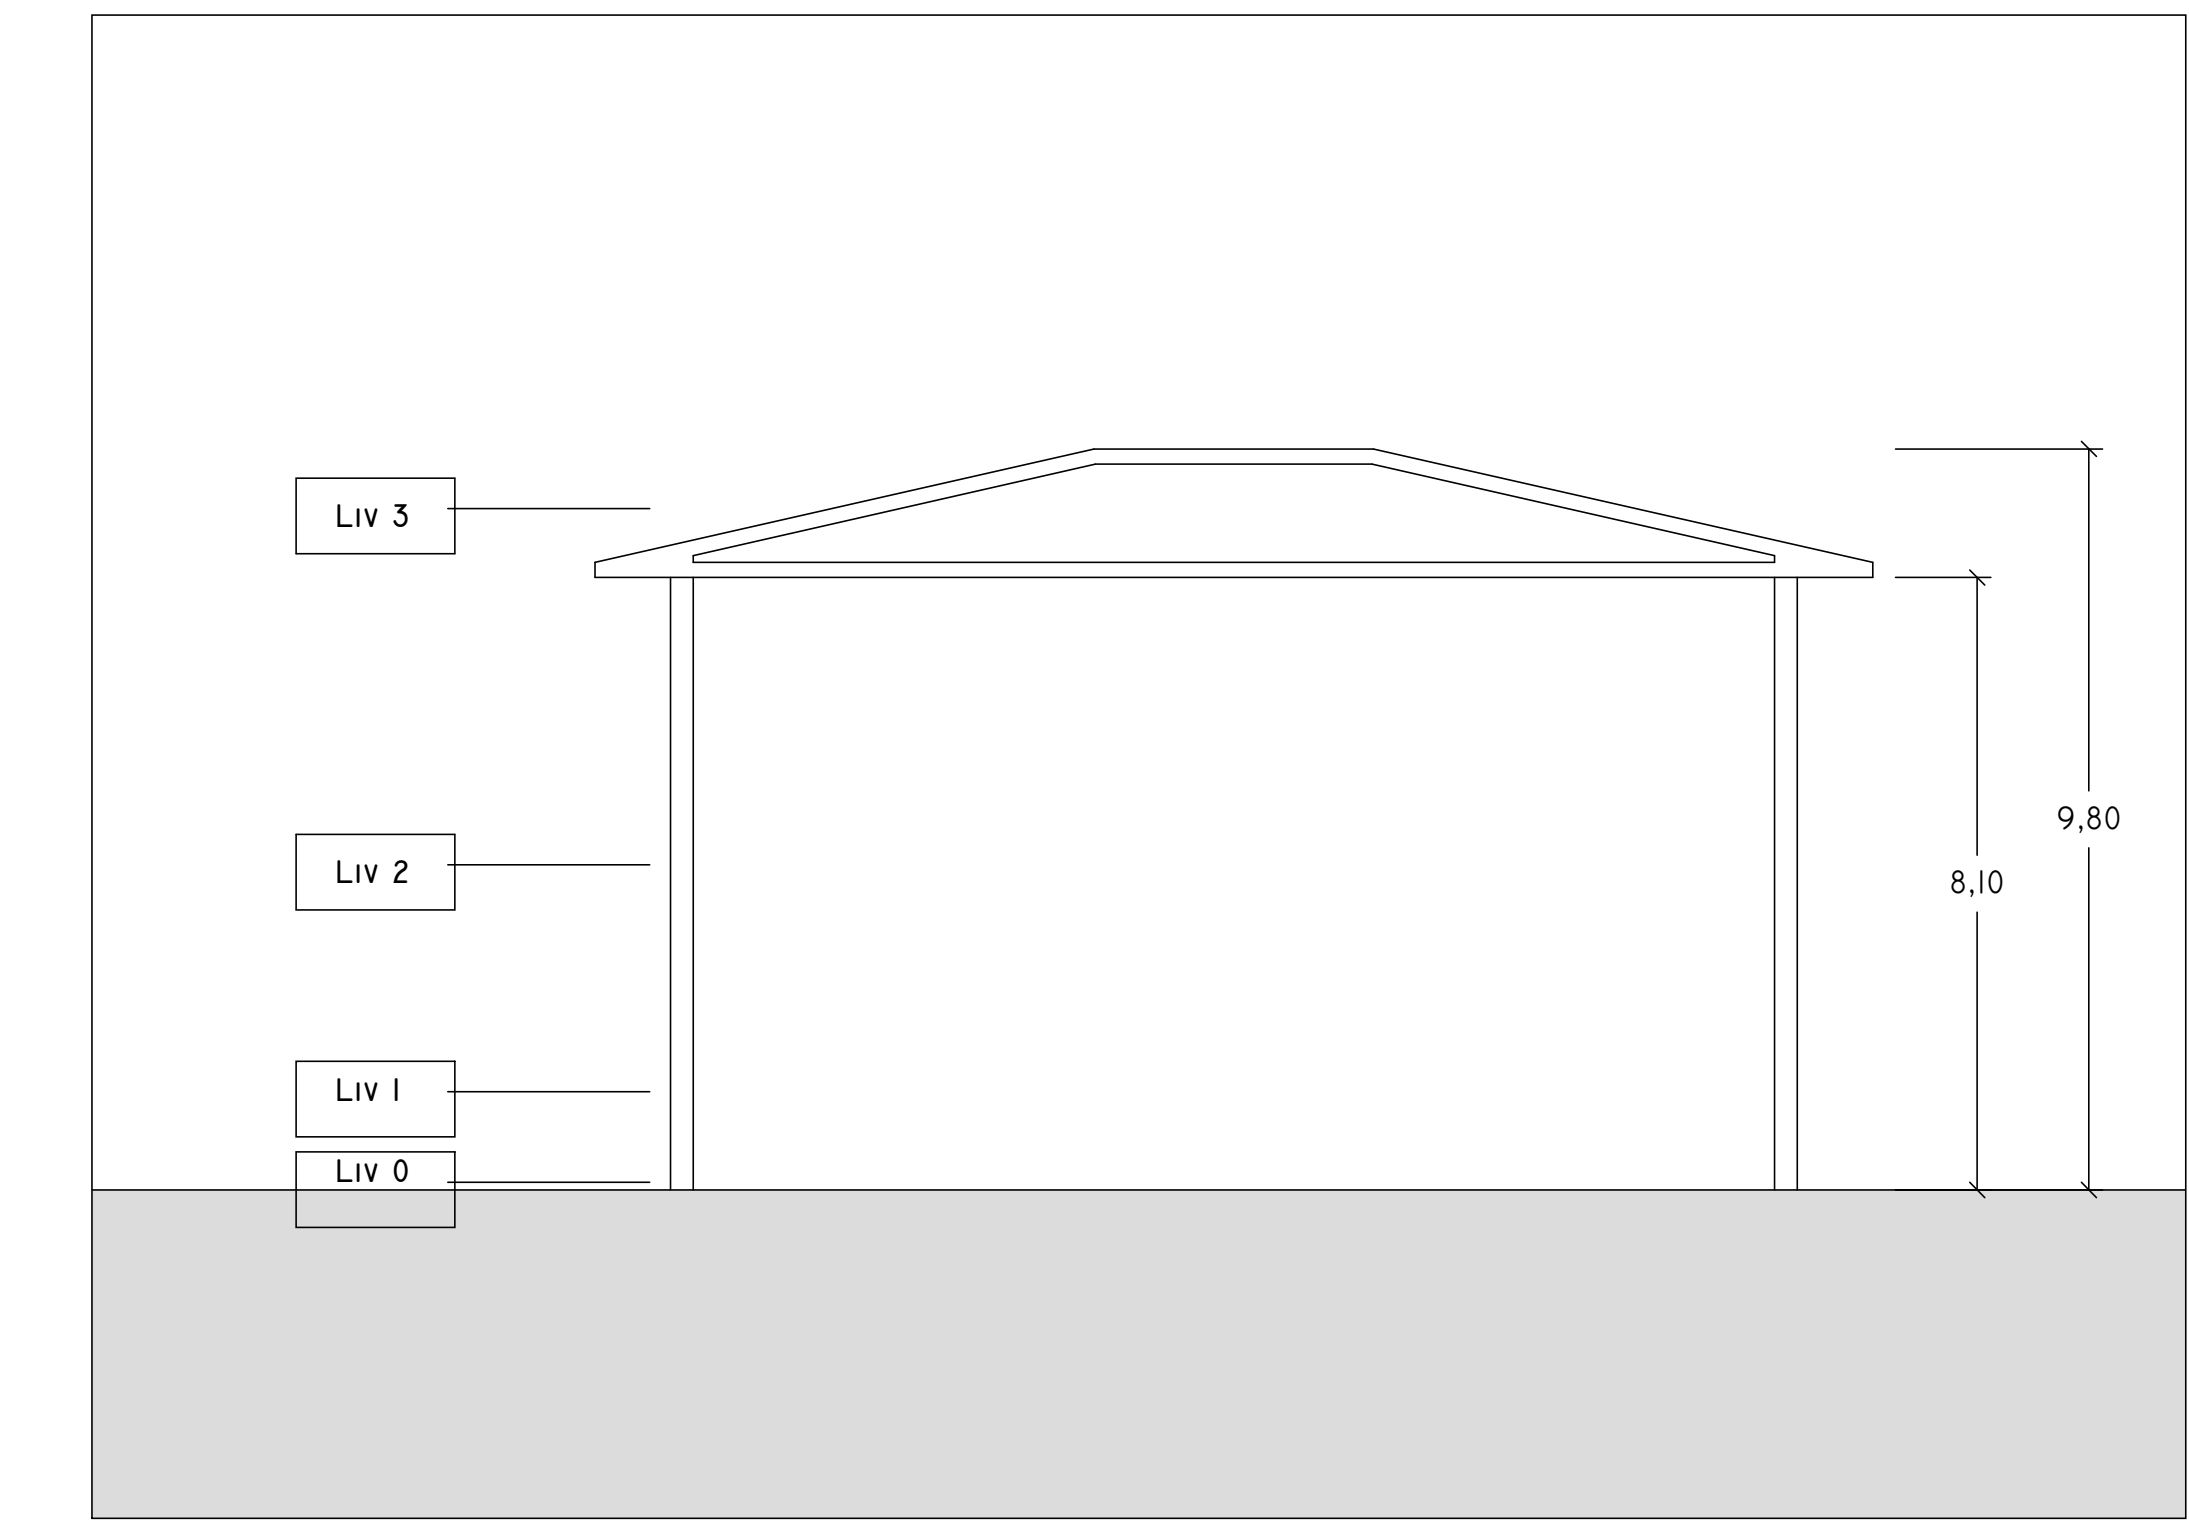

SEZION  
I : 100