



NORD  
1 : 100

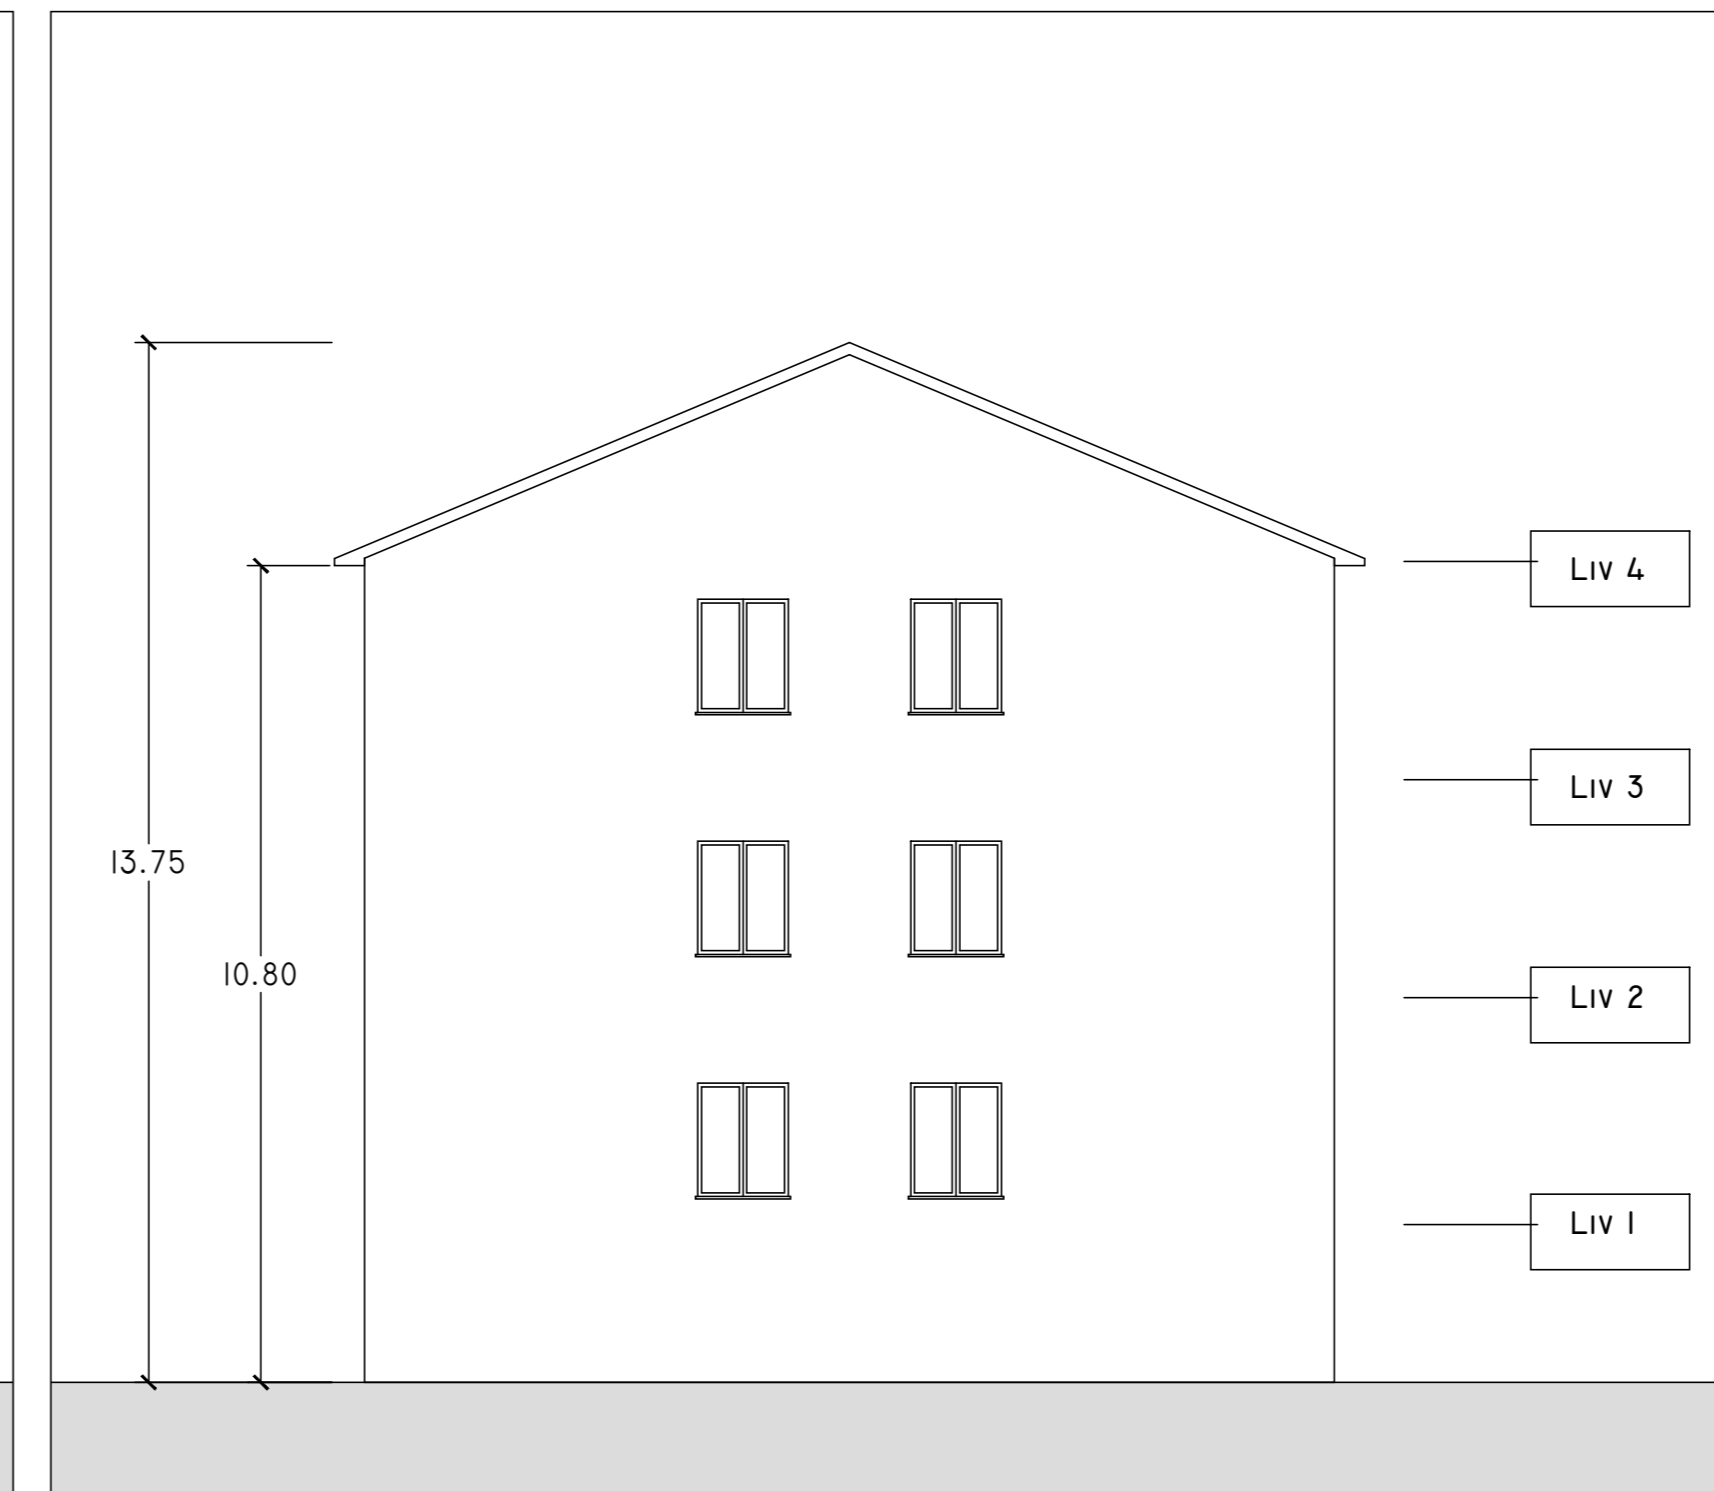


SUD  
1 : 100



OVEST  
1 : 100

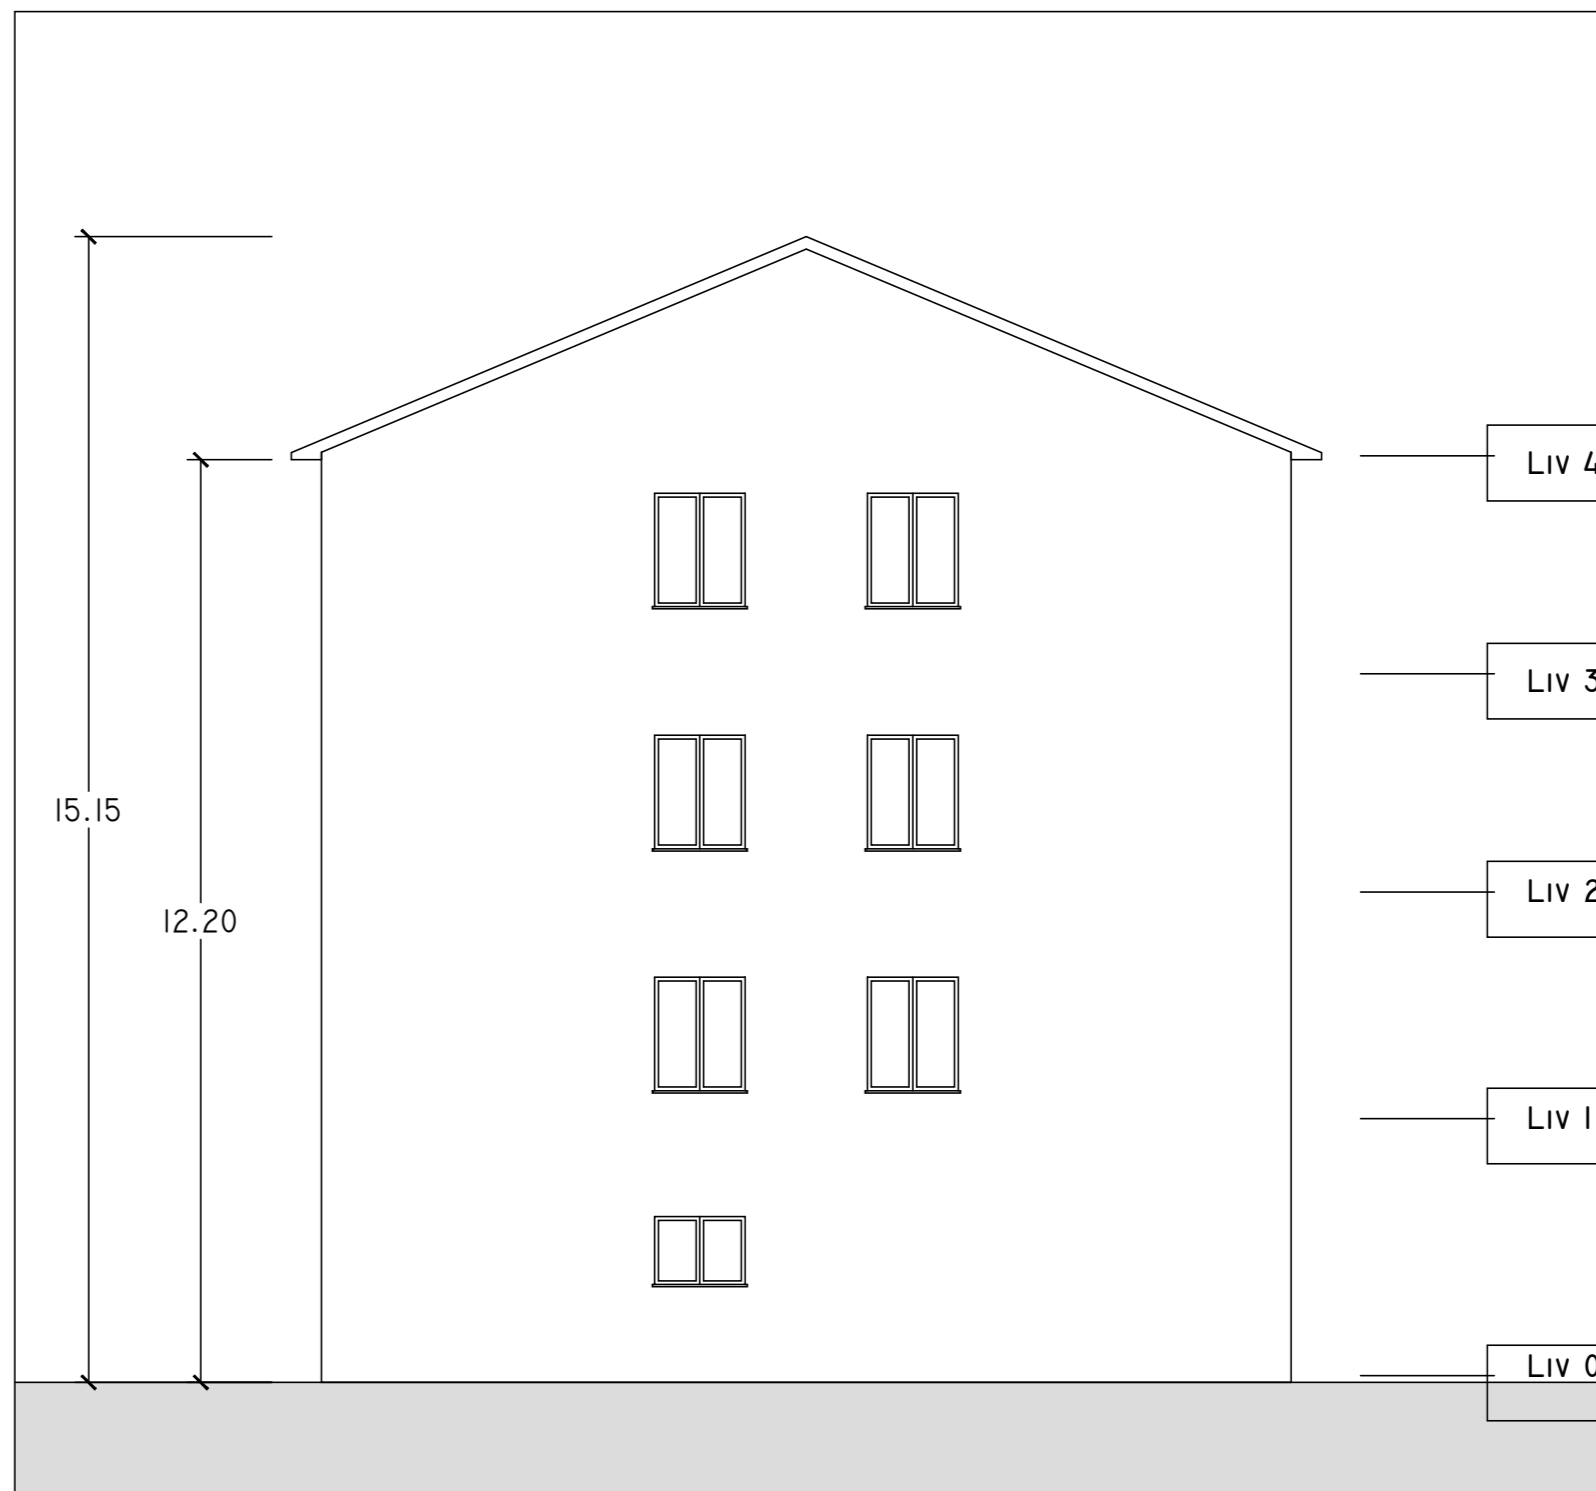

EST  
1 : 100

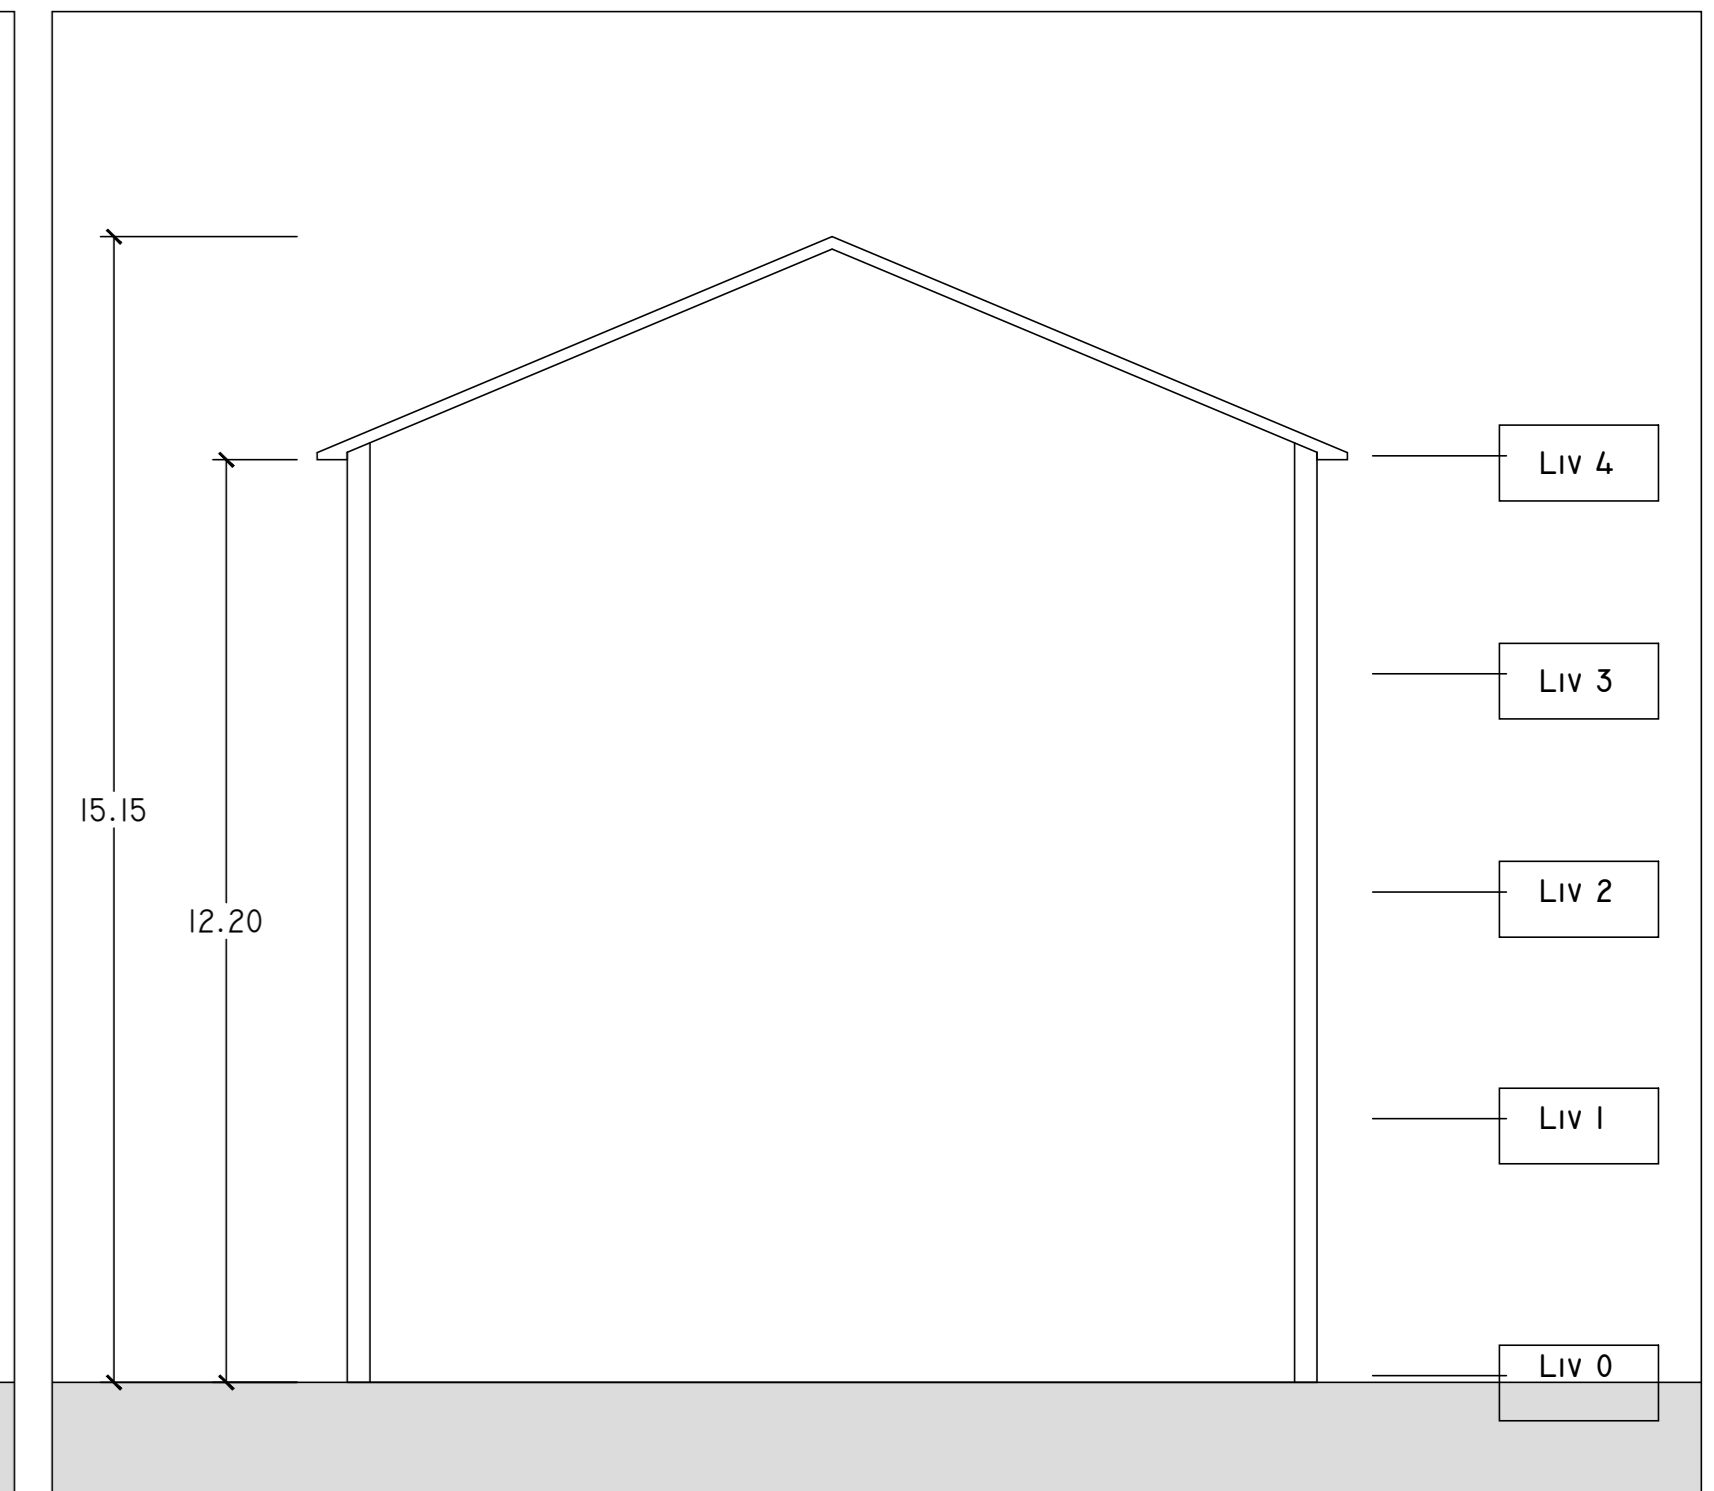

SEZION  
1 : 100