



OVEST  
1 : 100

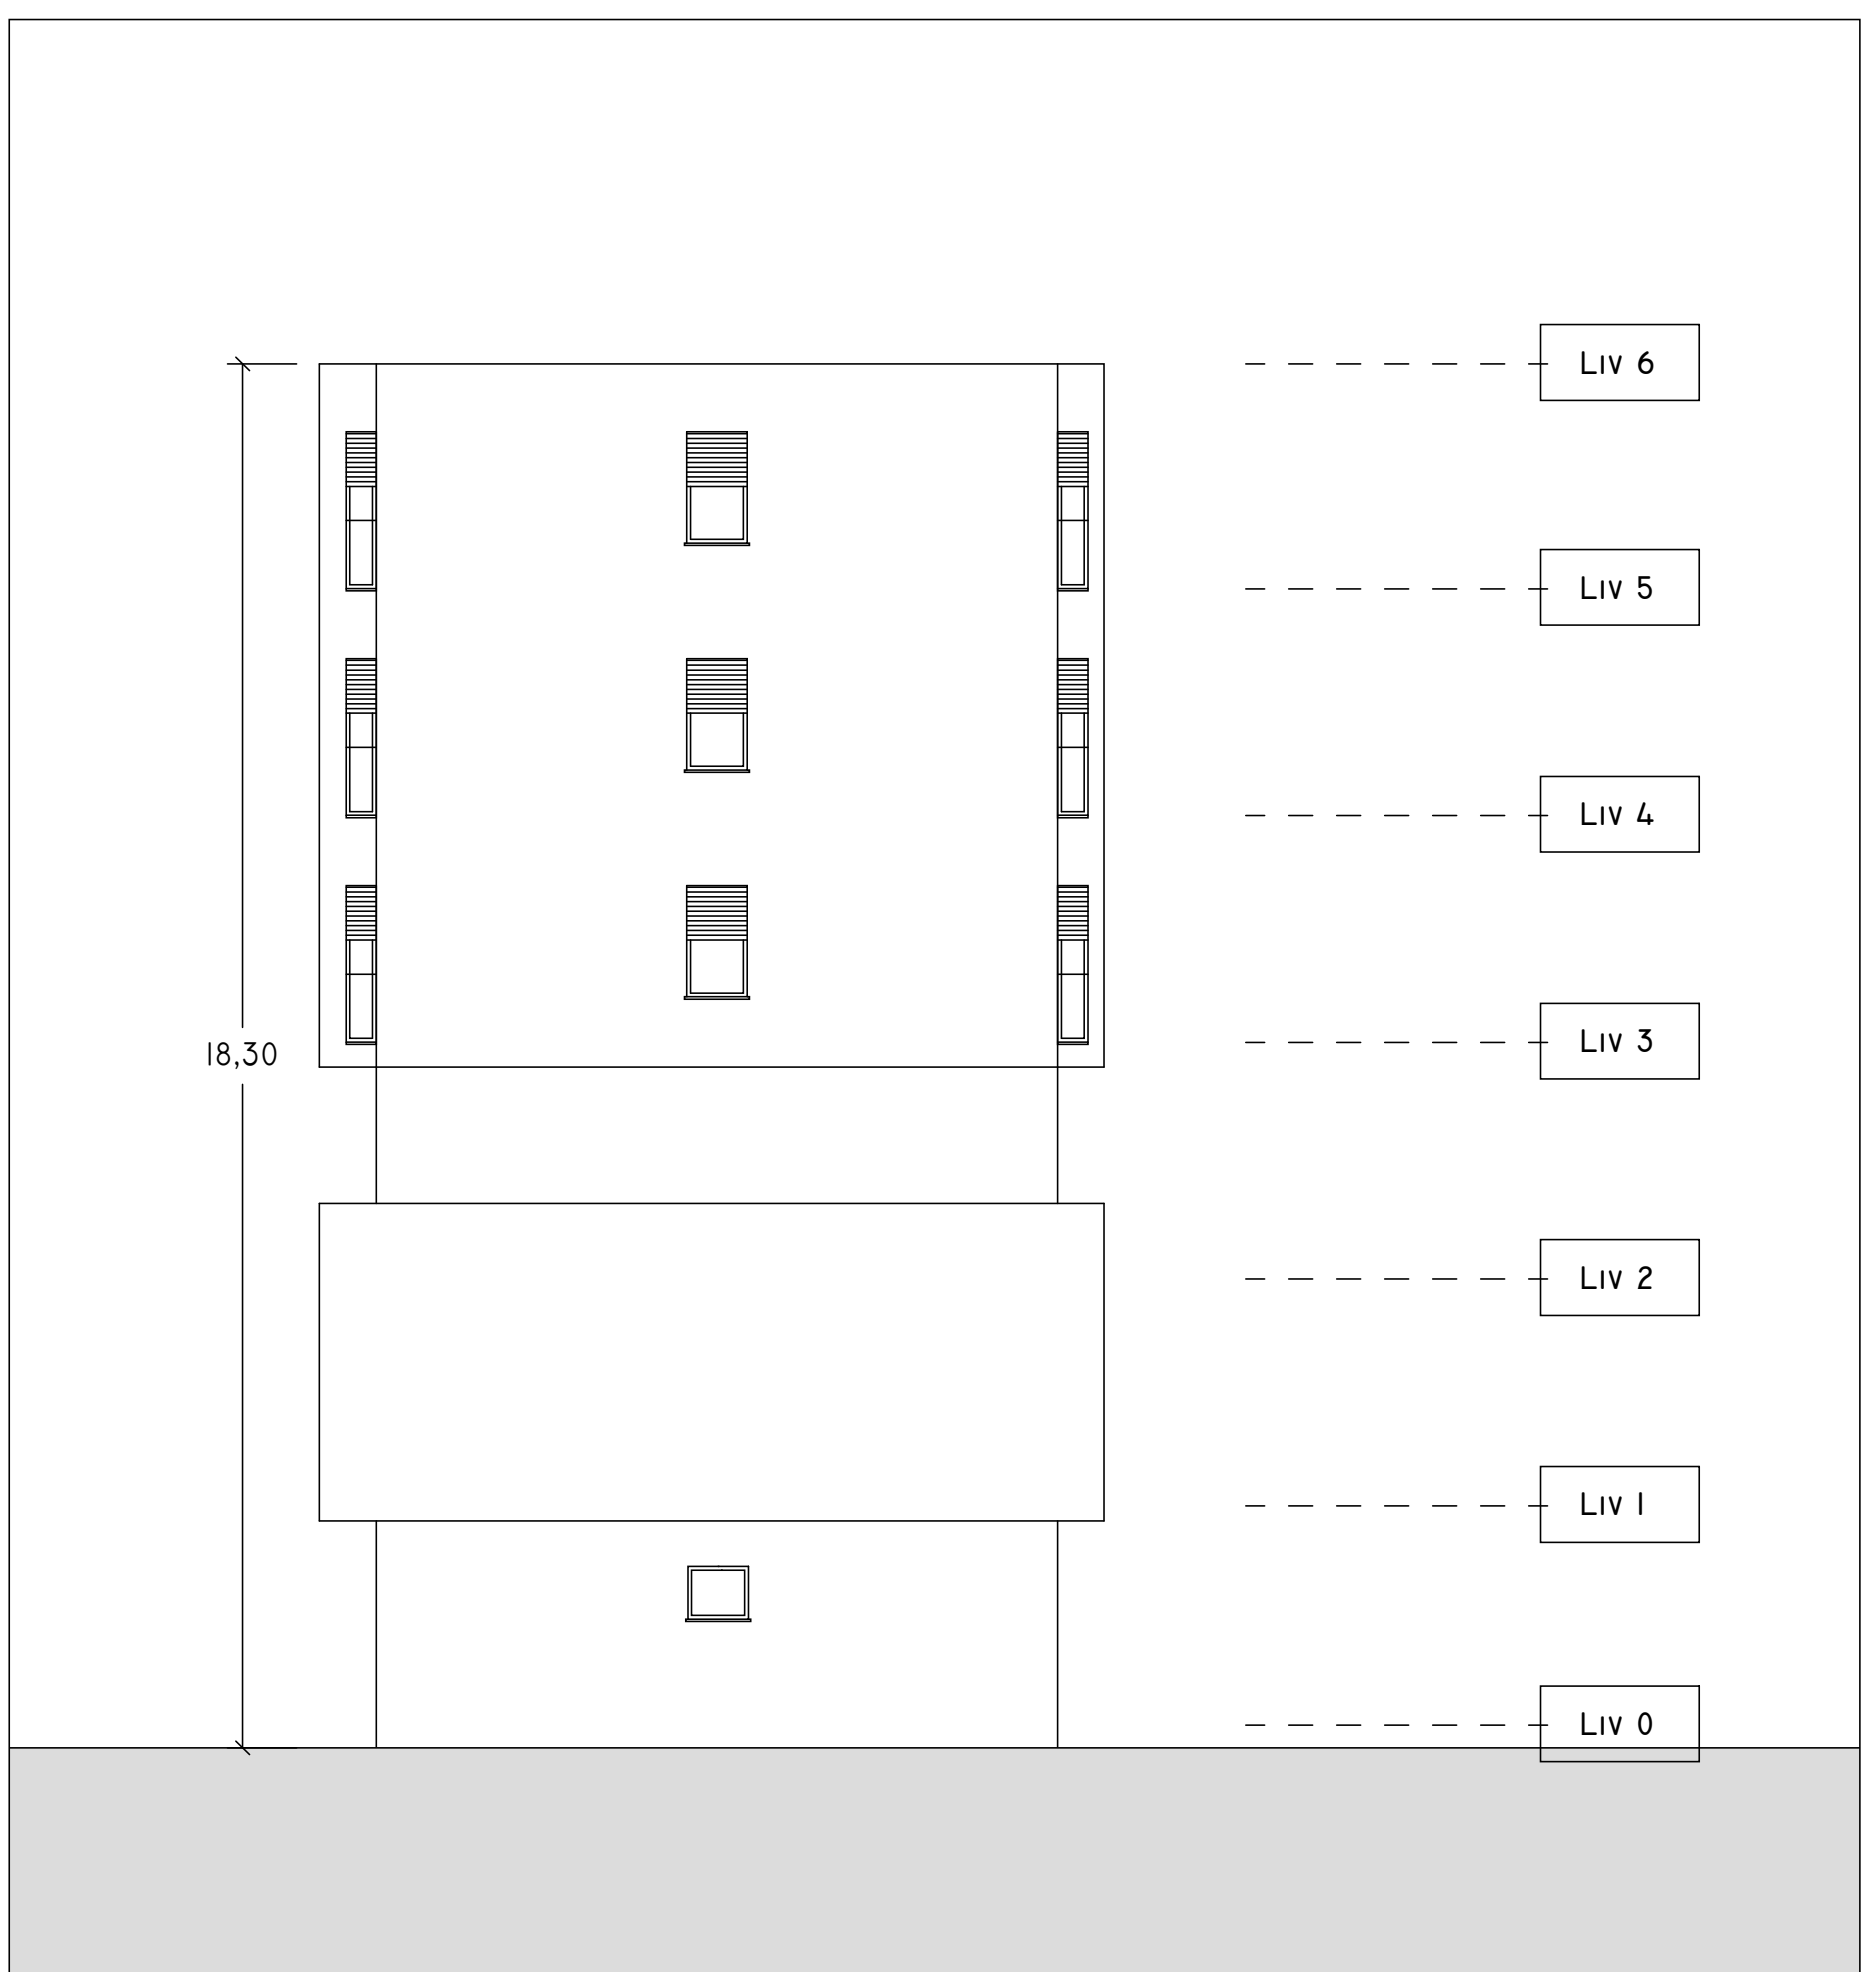


EST  
1 : 100



SUD  
1 : 100

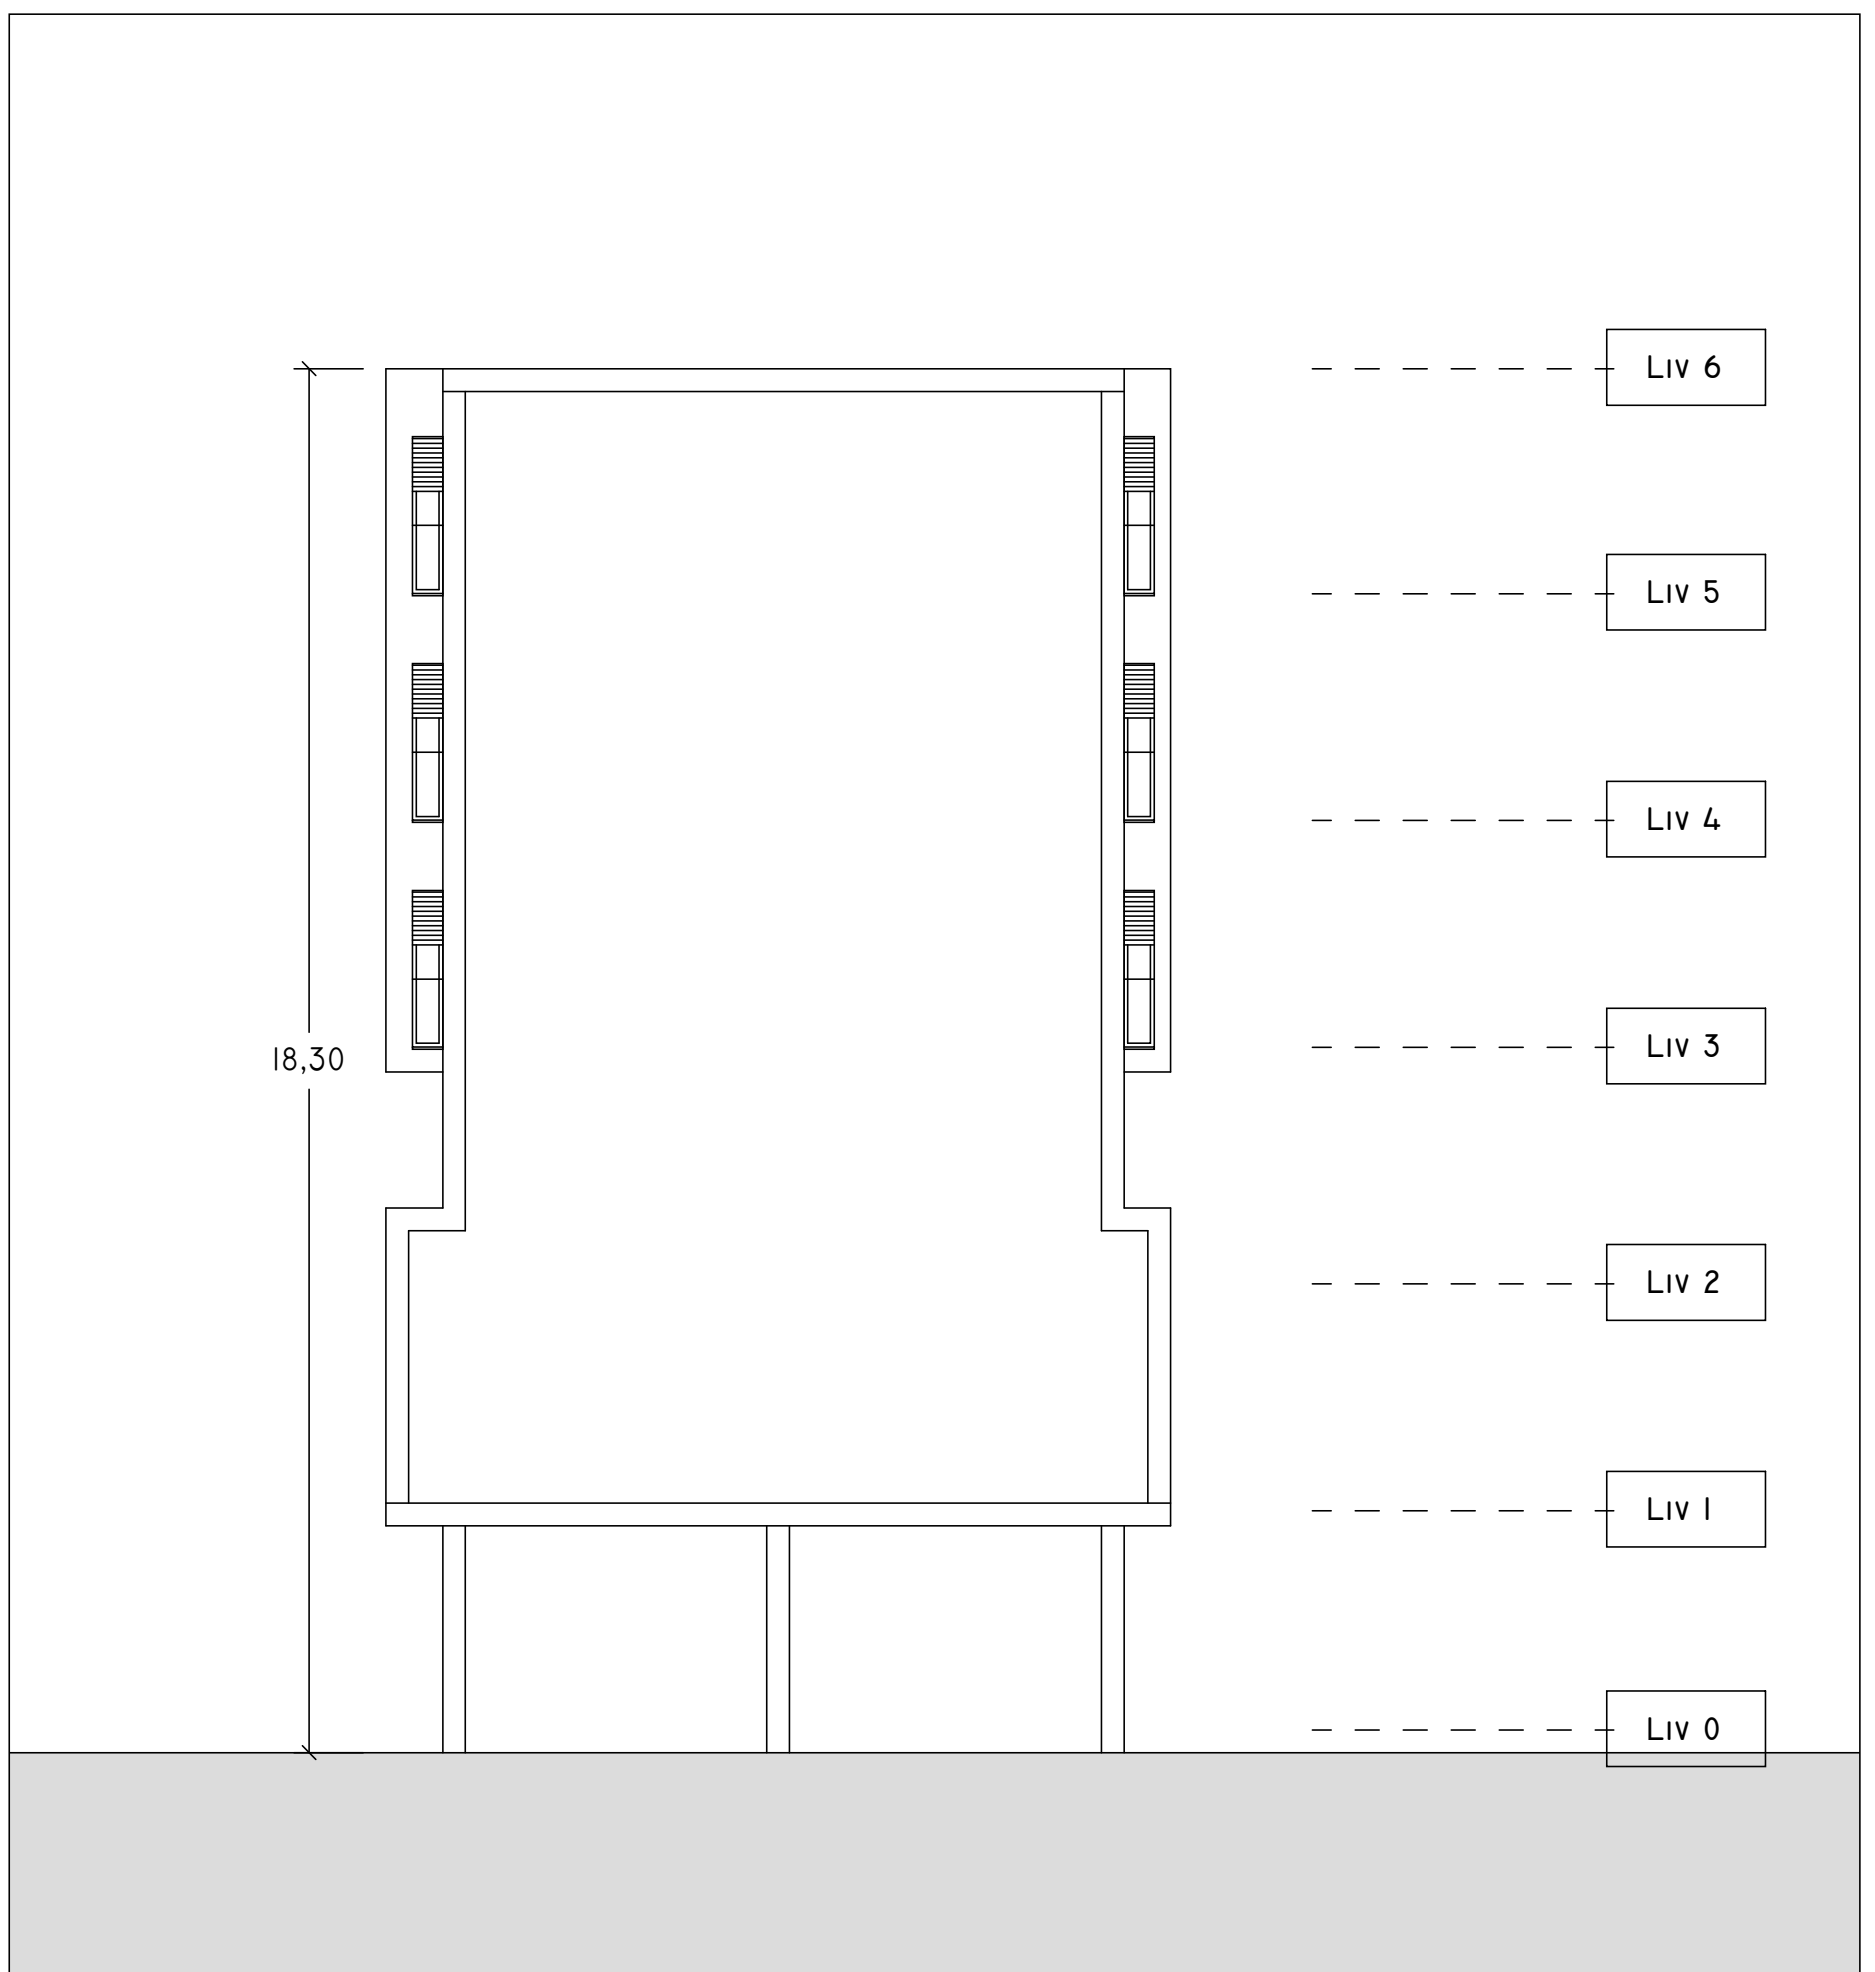

SEZIONE  
I : 100

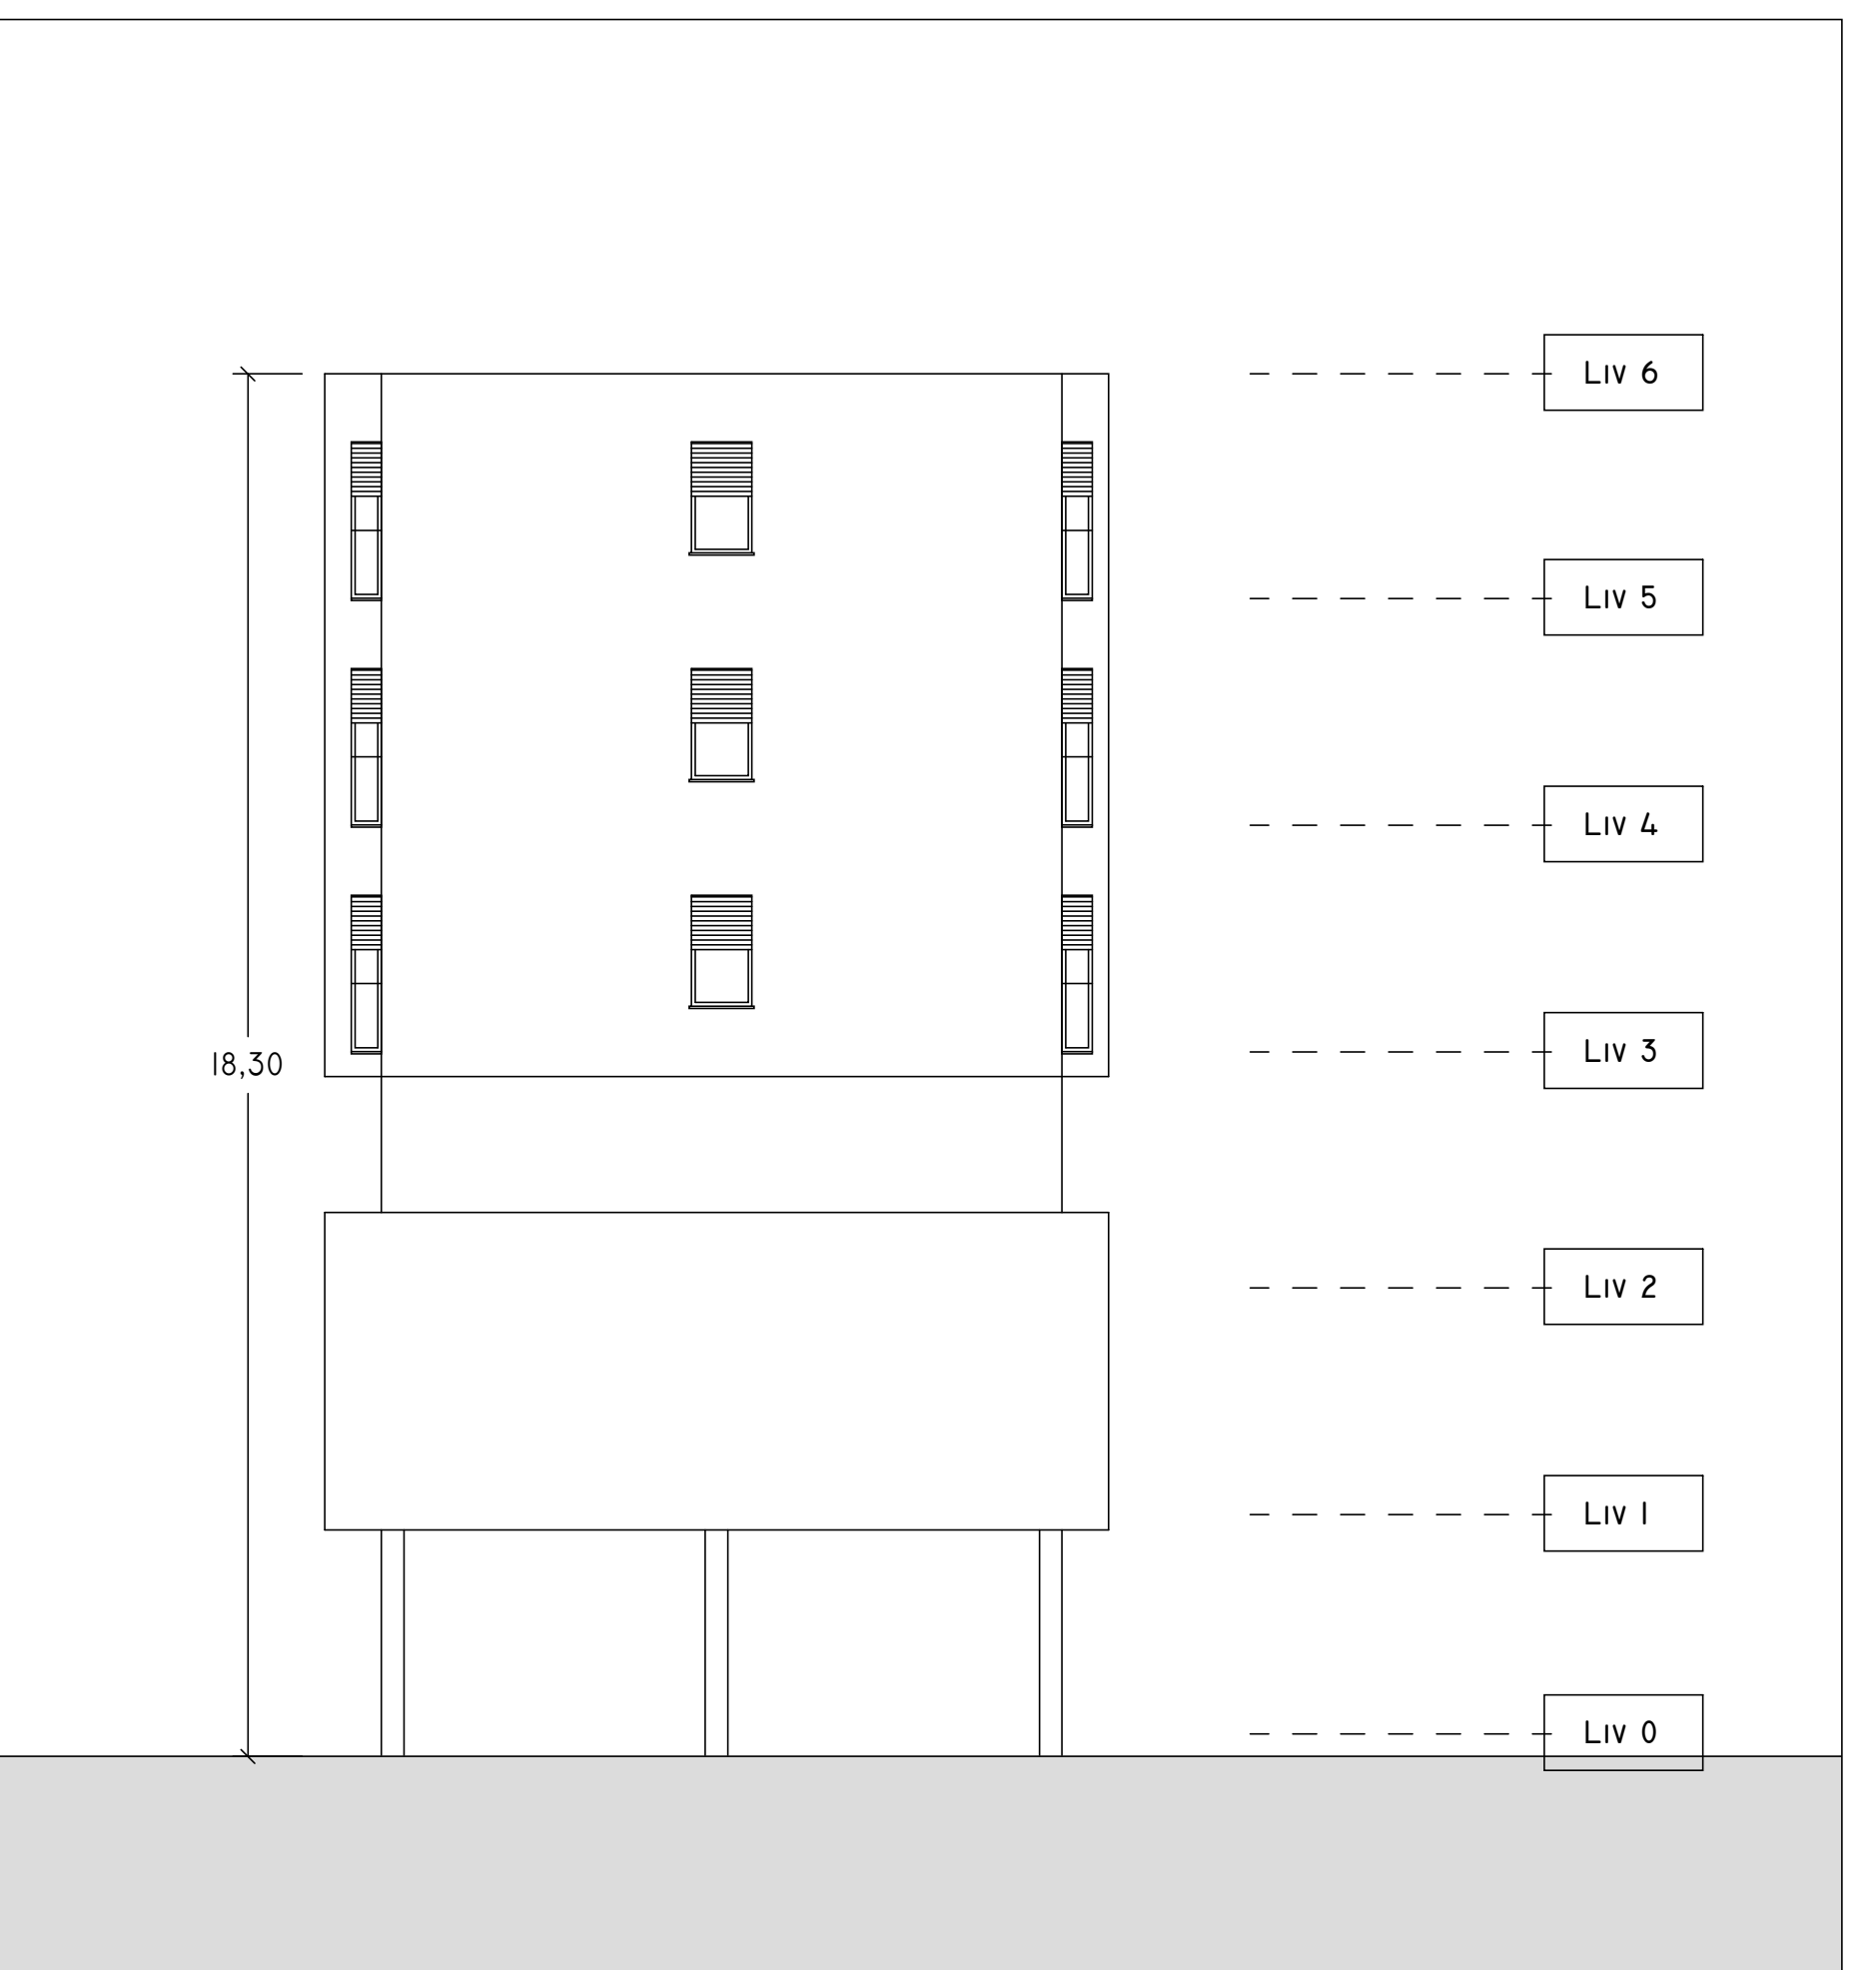

NORD  
1 : 100