



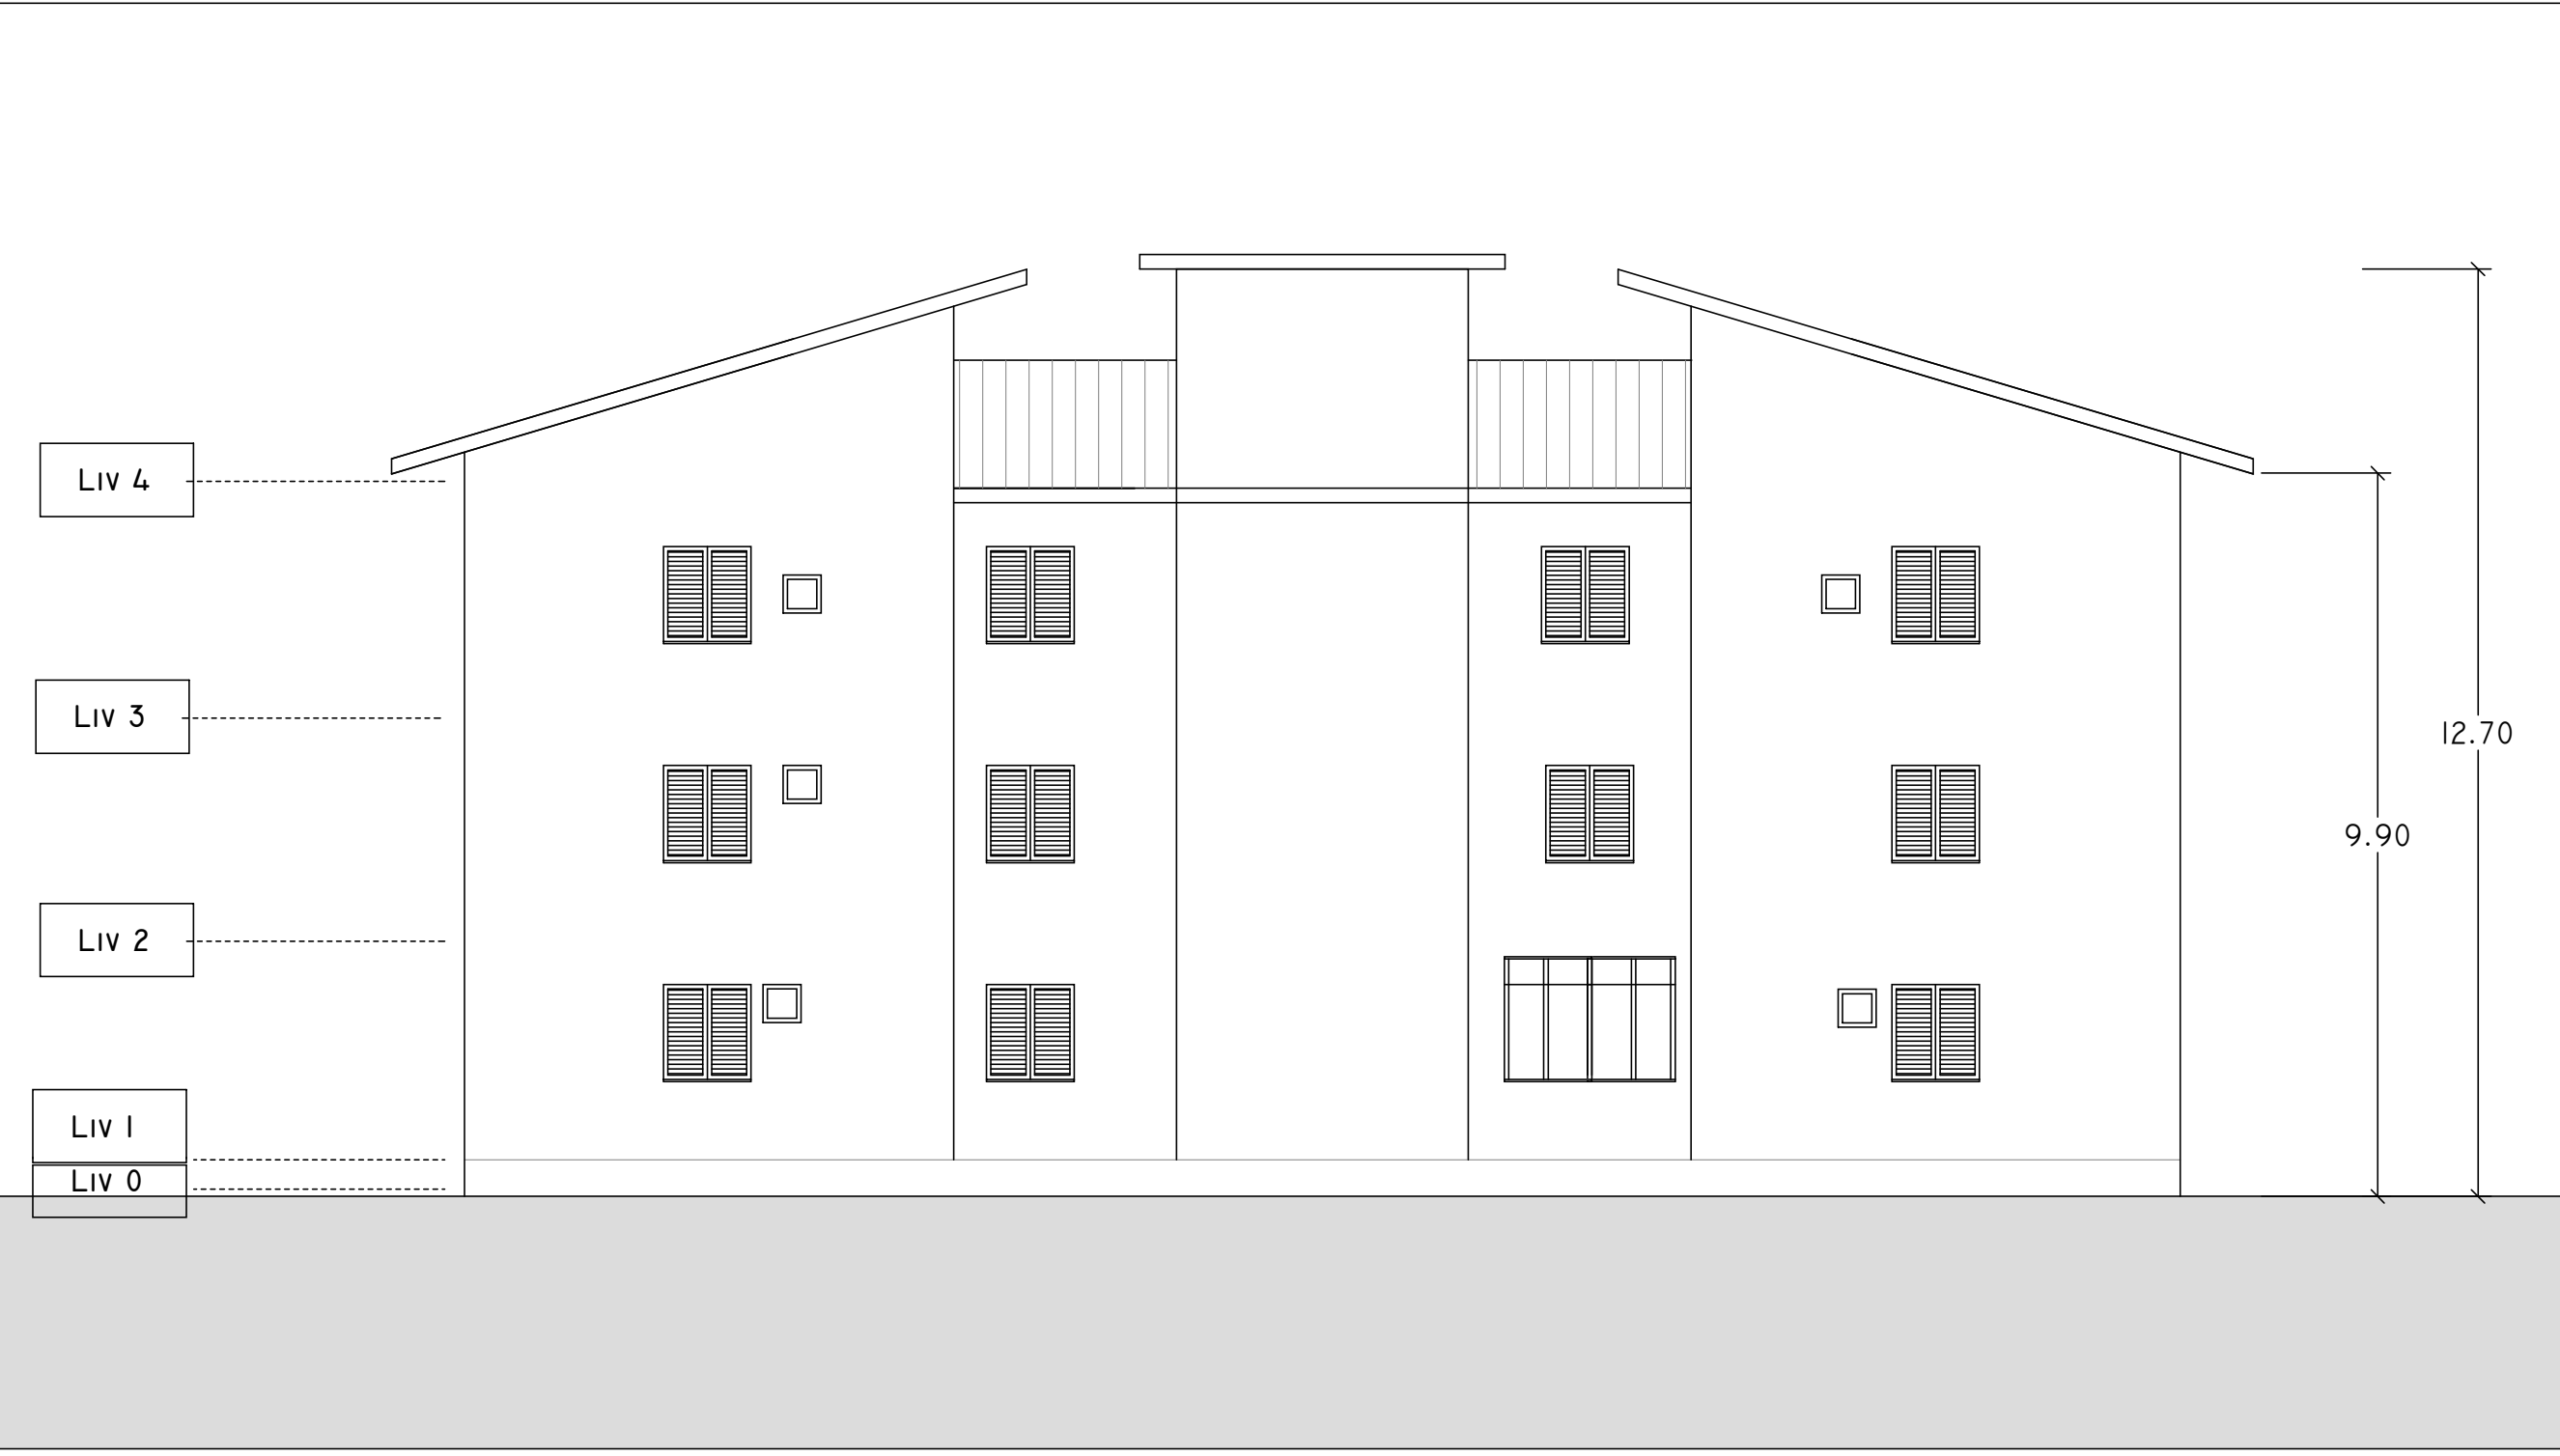


OVEST
1 : 100




EST
1 : 100

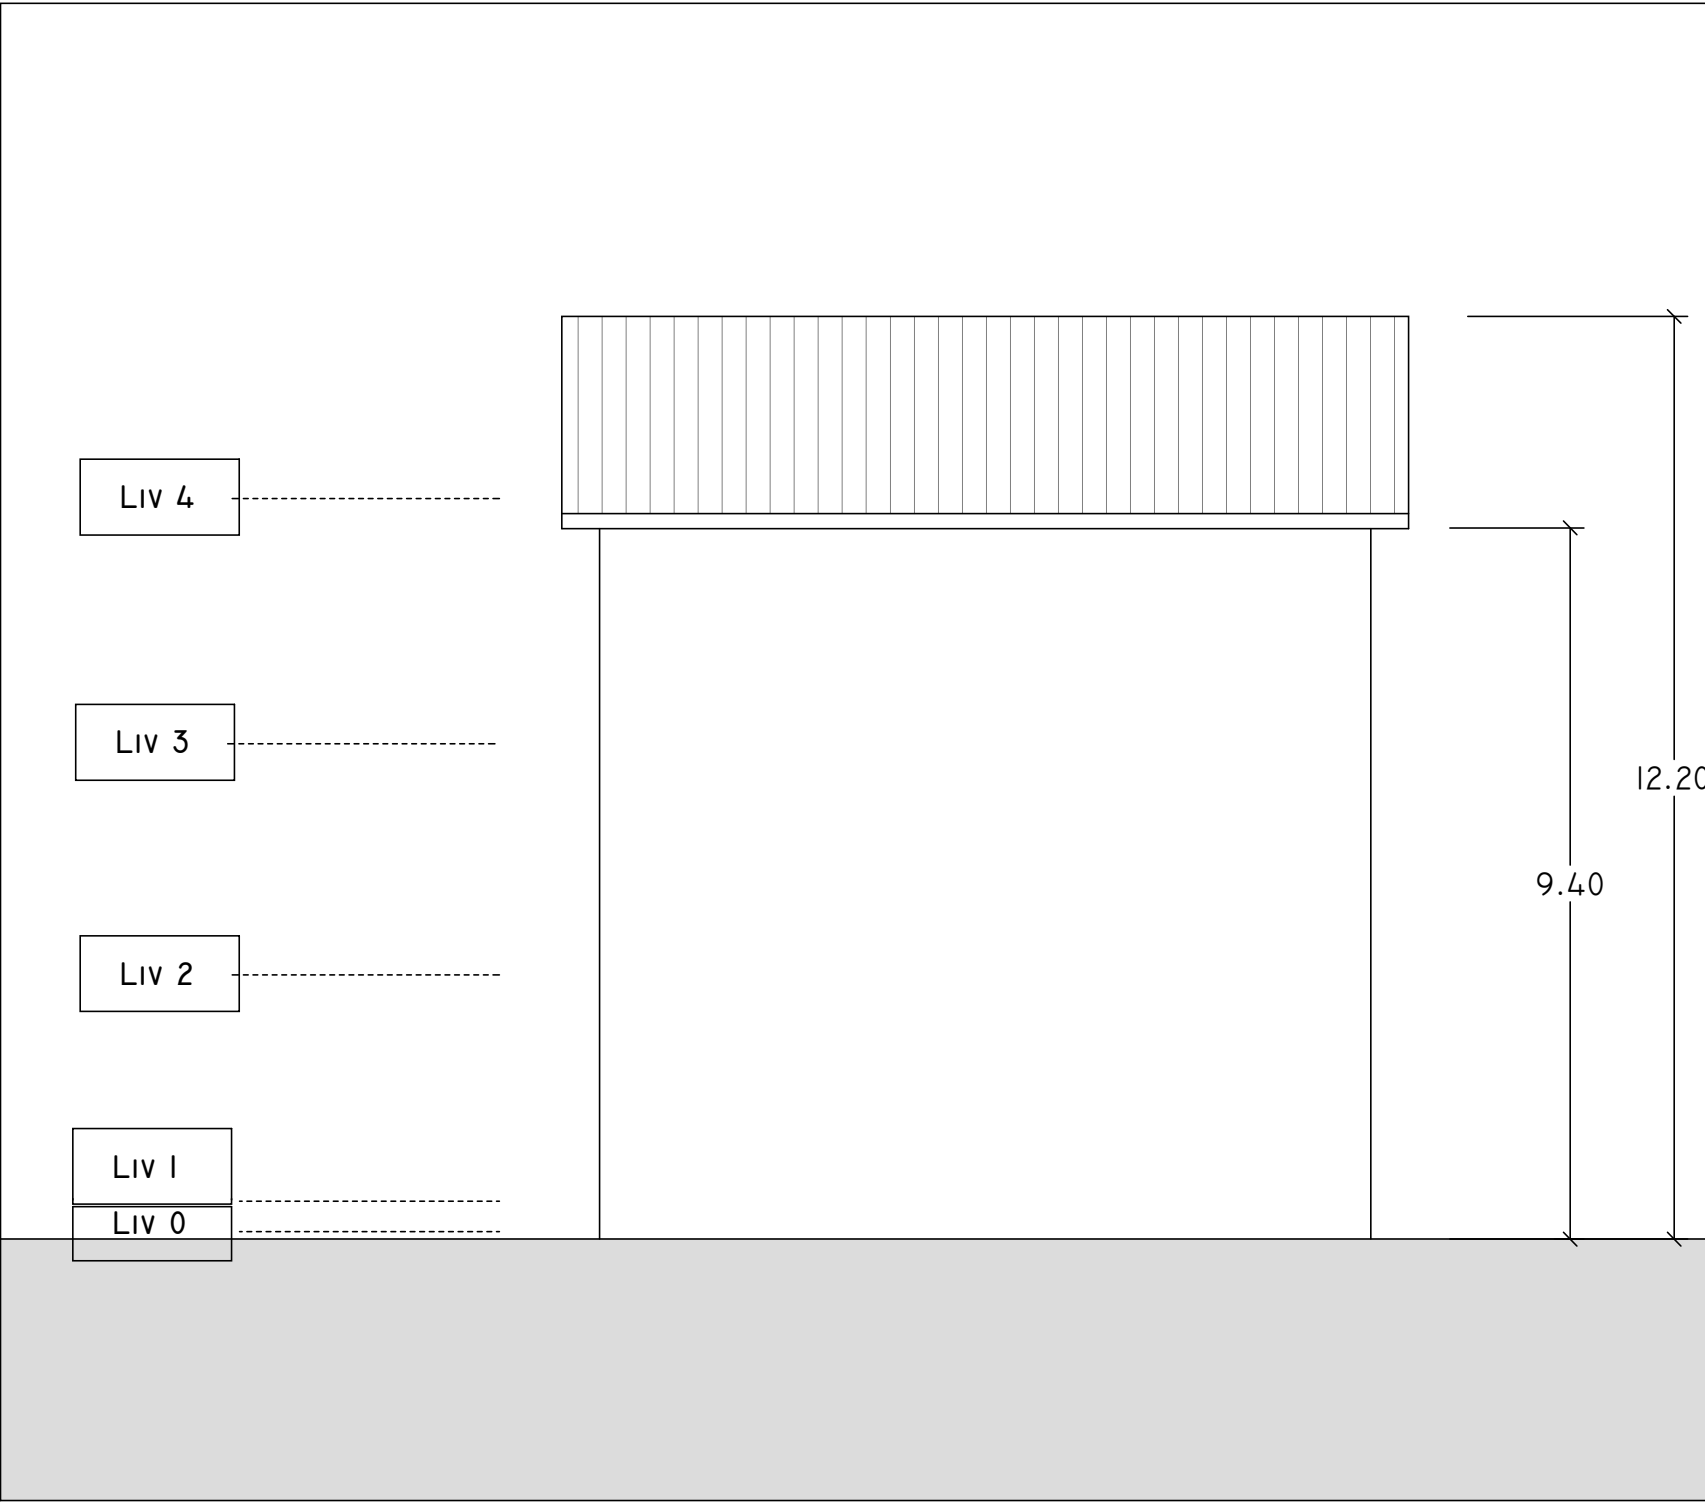

NORD
1 : 100

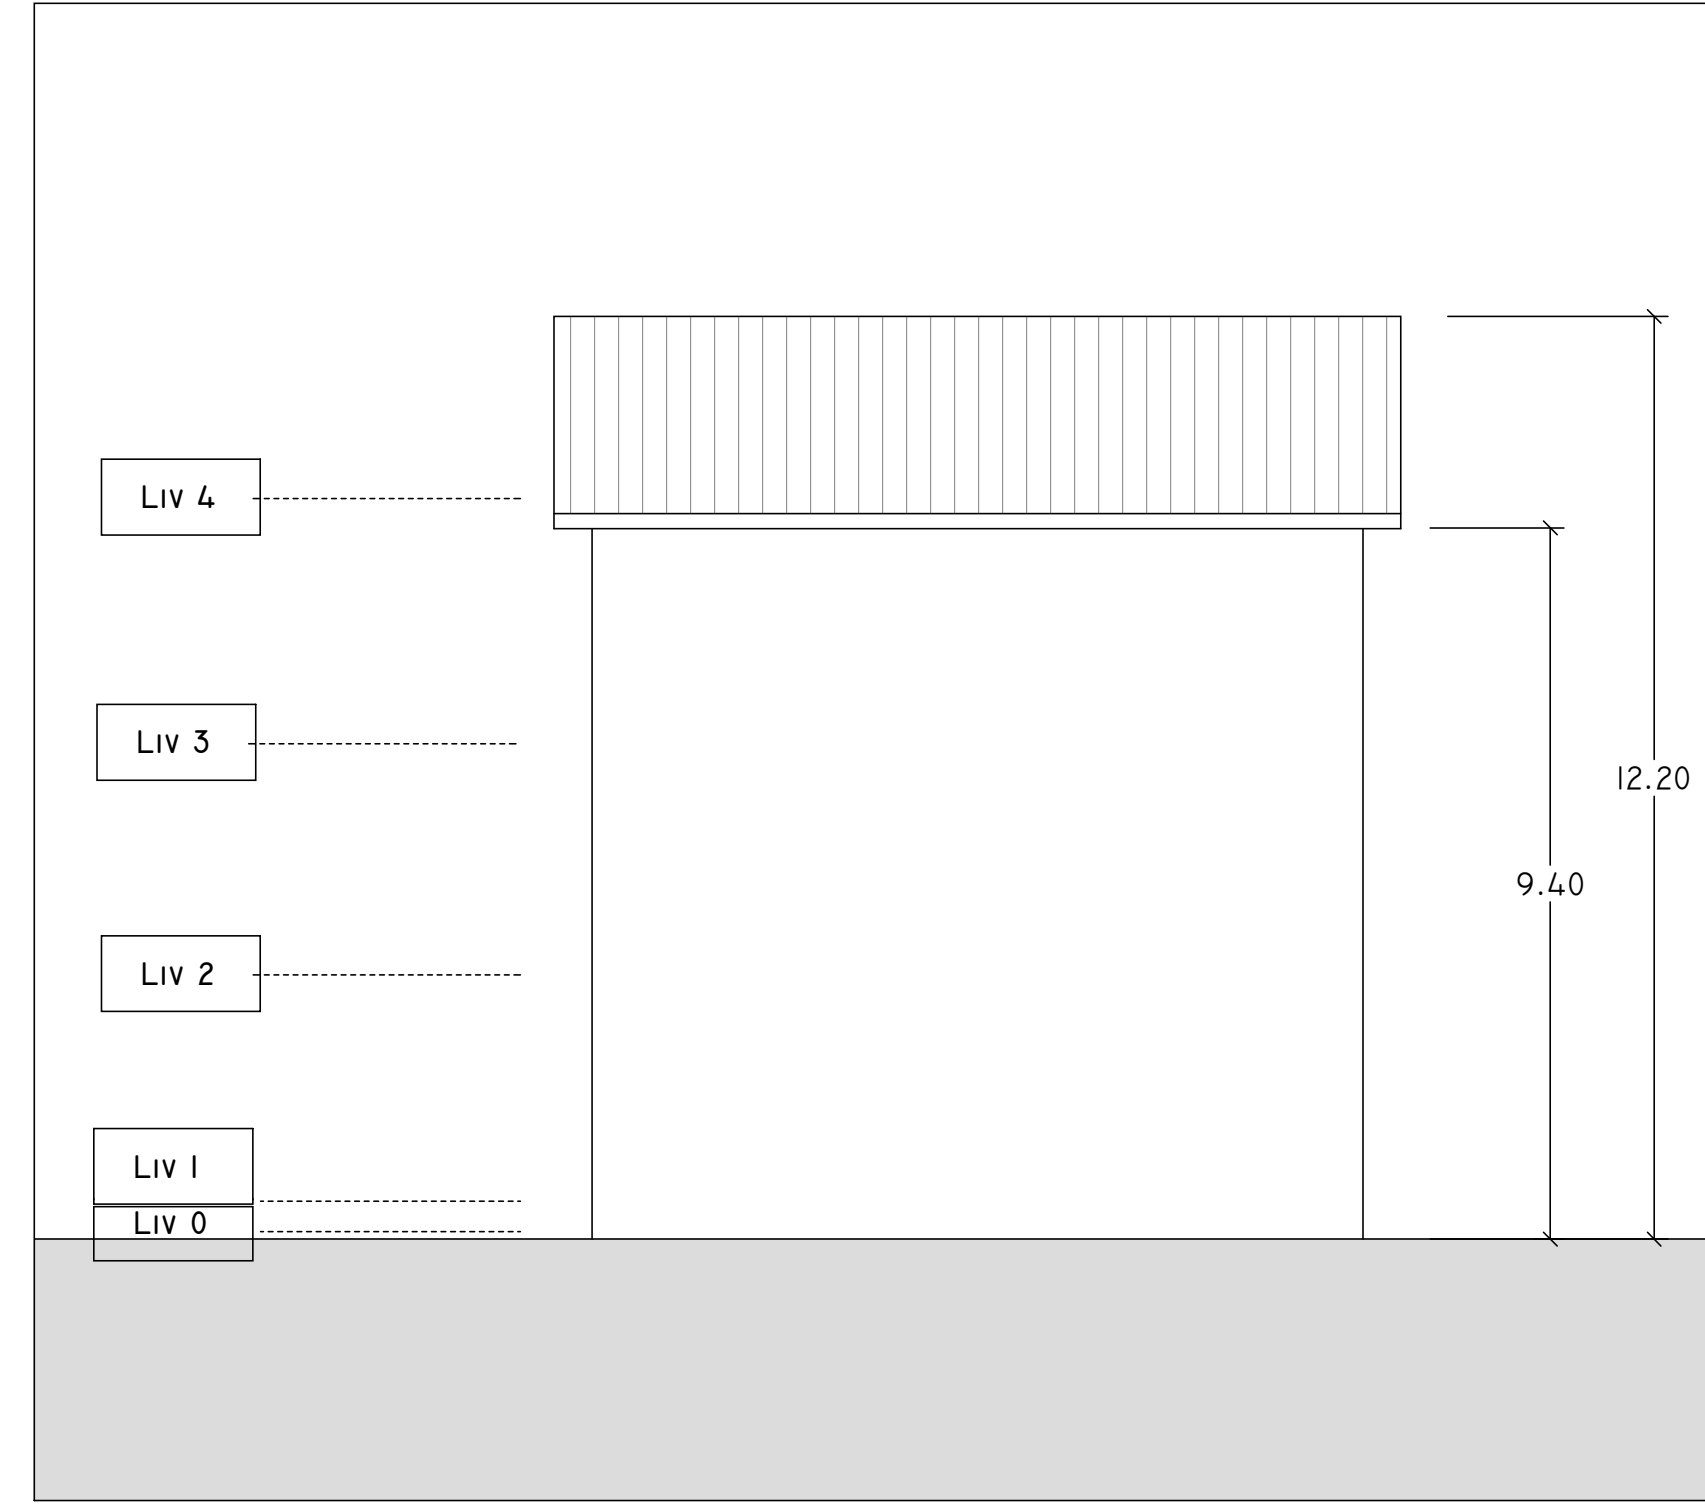

SUD
1 : 100

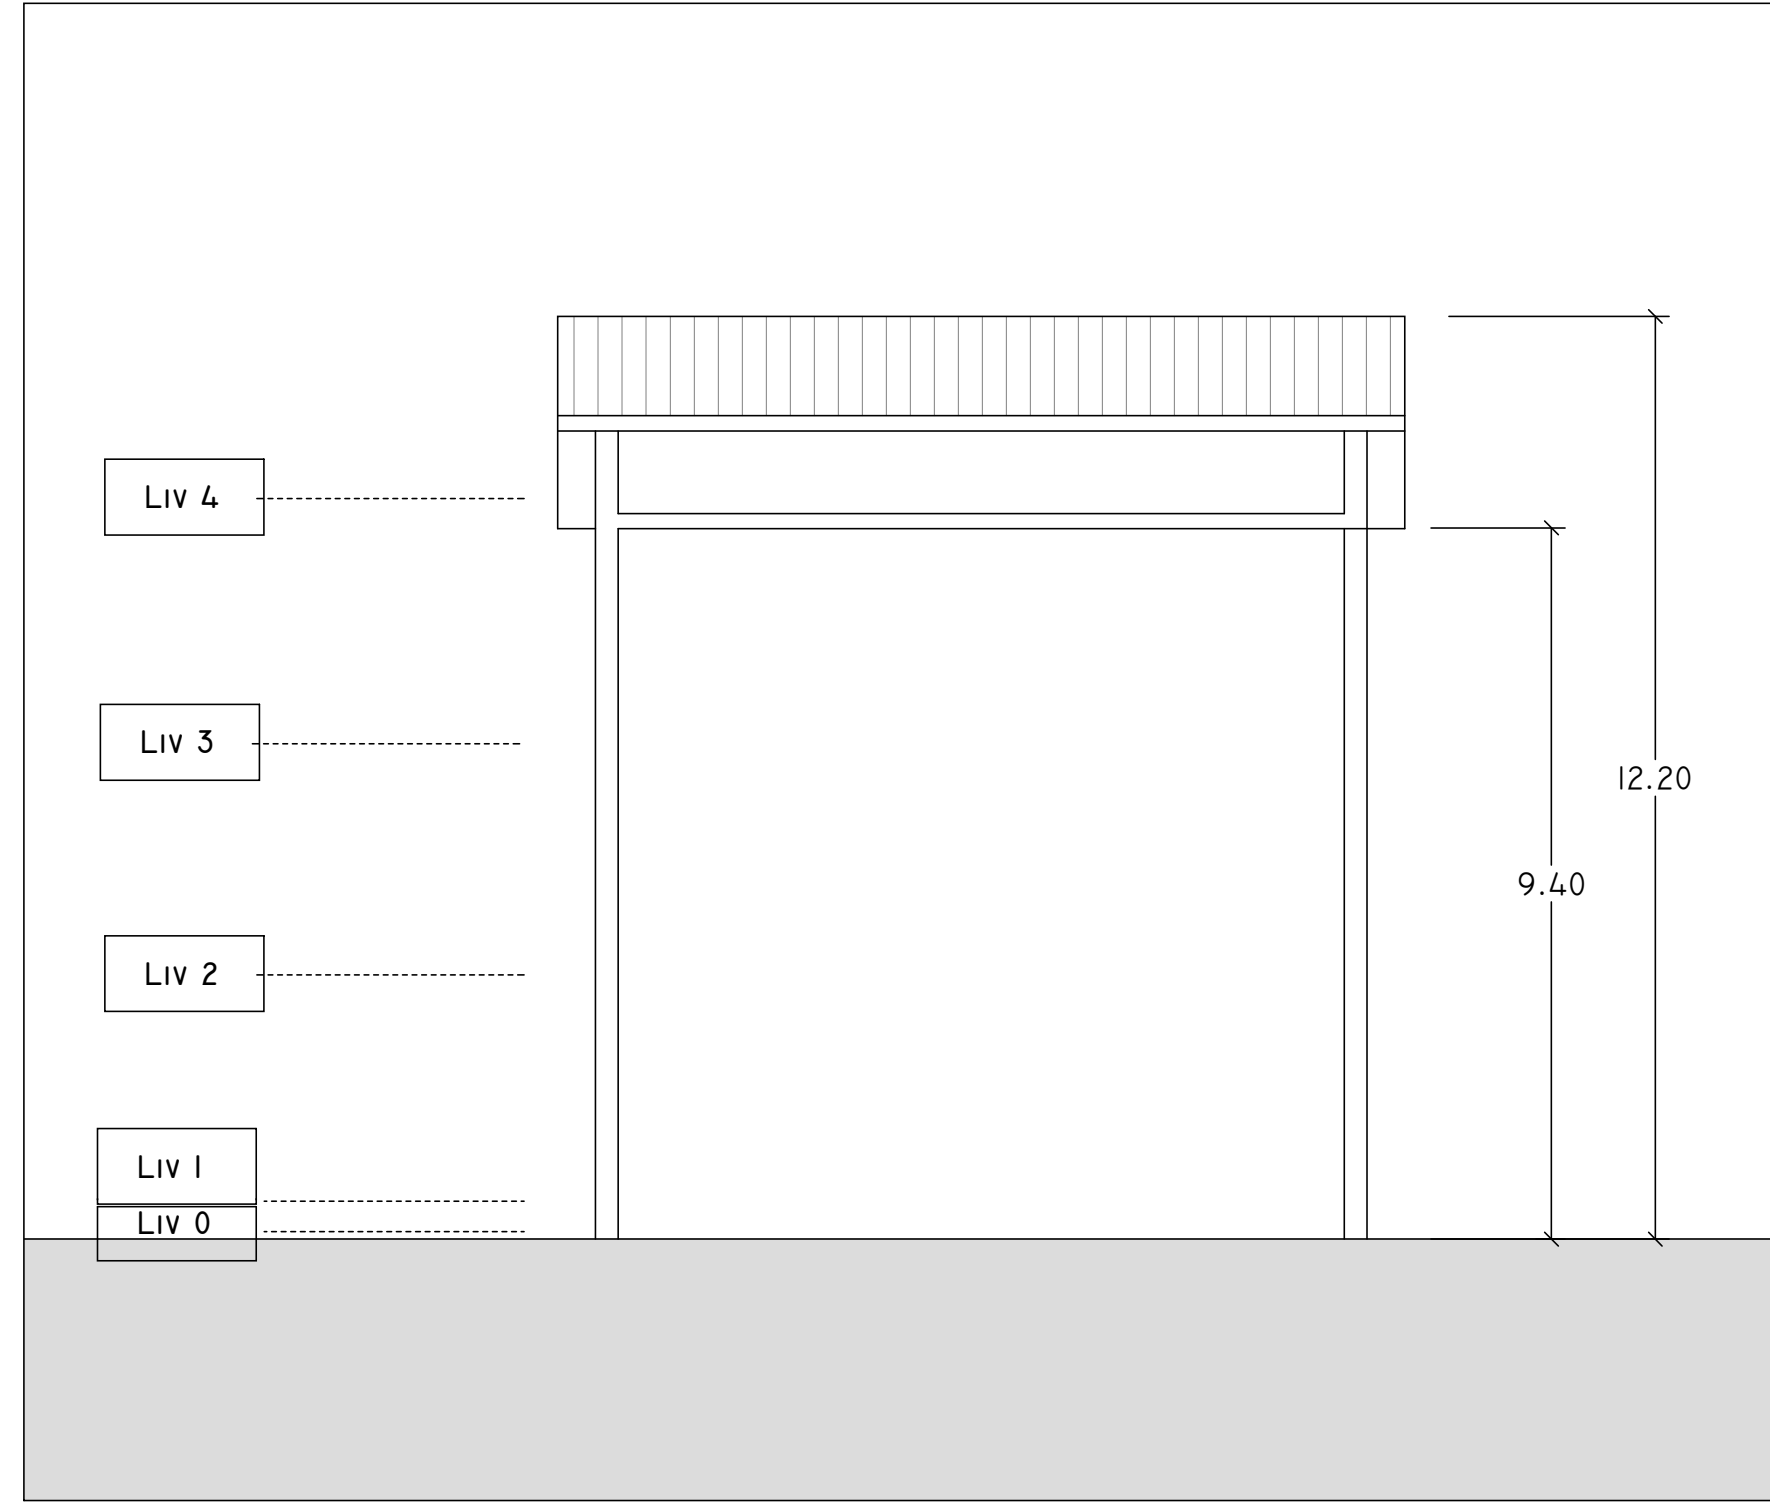

SEZIONE
I : 100