




EST  
1 : 100




OVEST  
1 : 100



SUD  
1 : 100

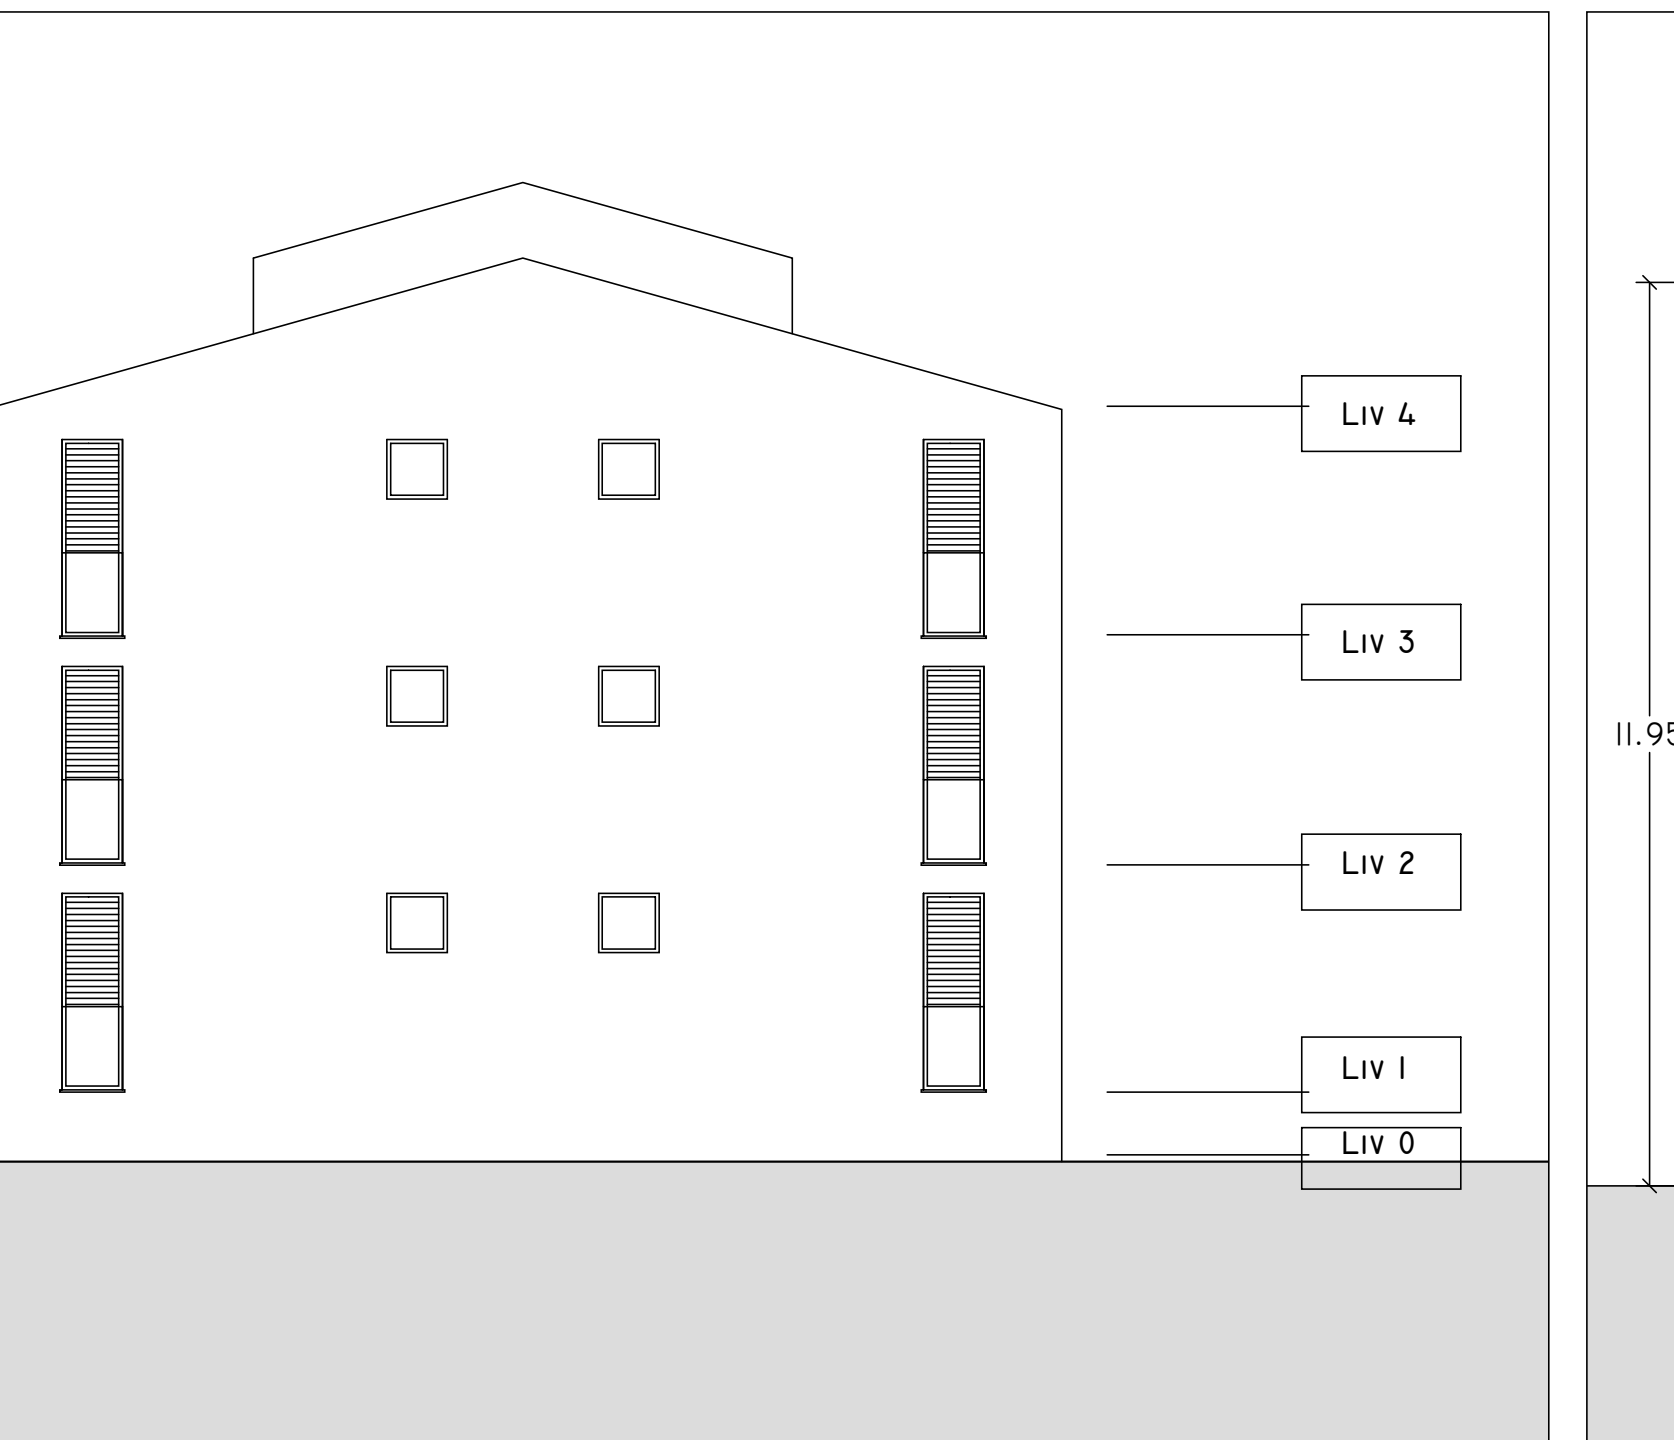

NORD  
1 : 100

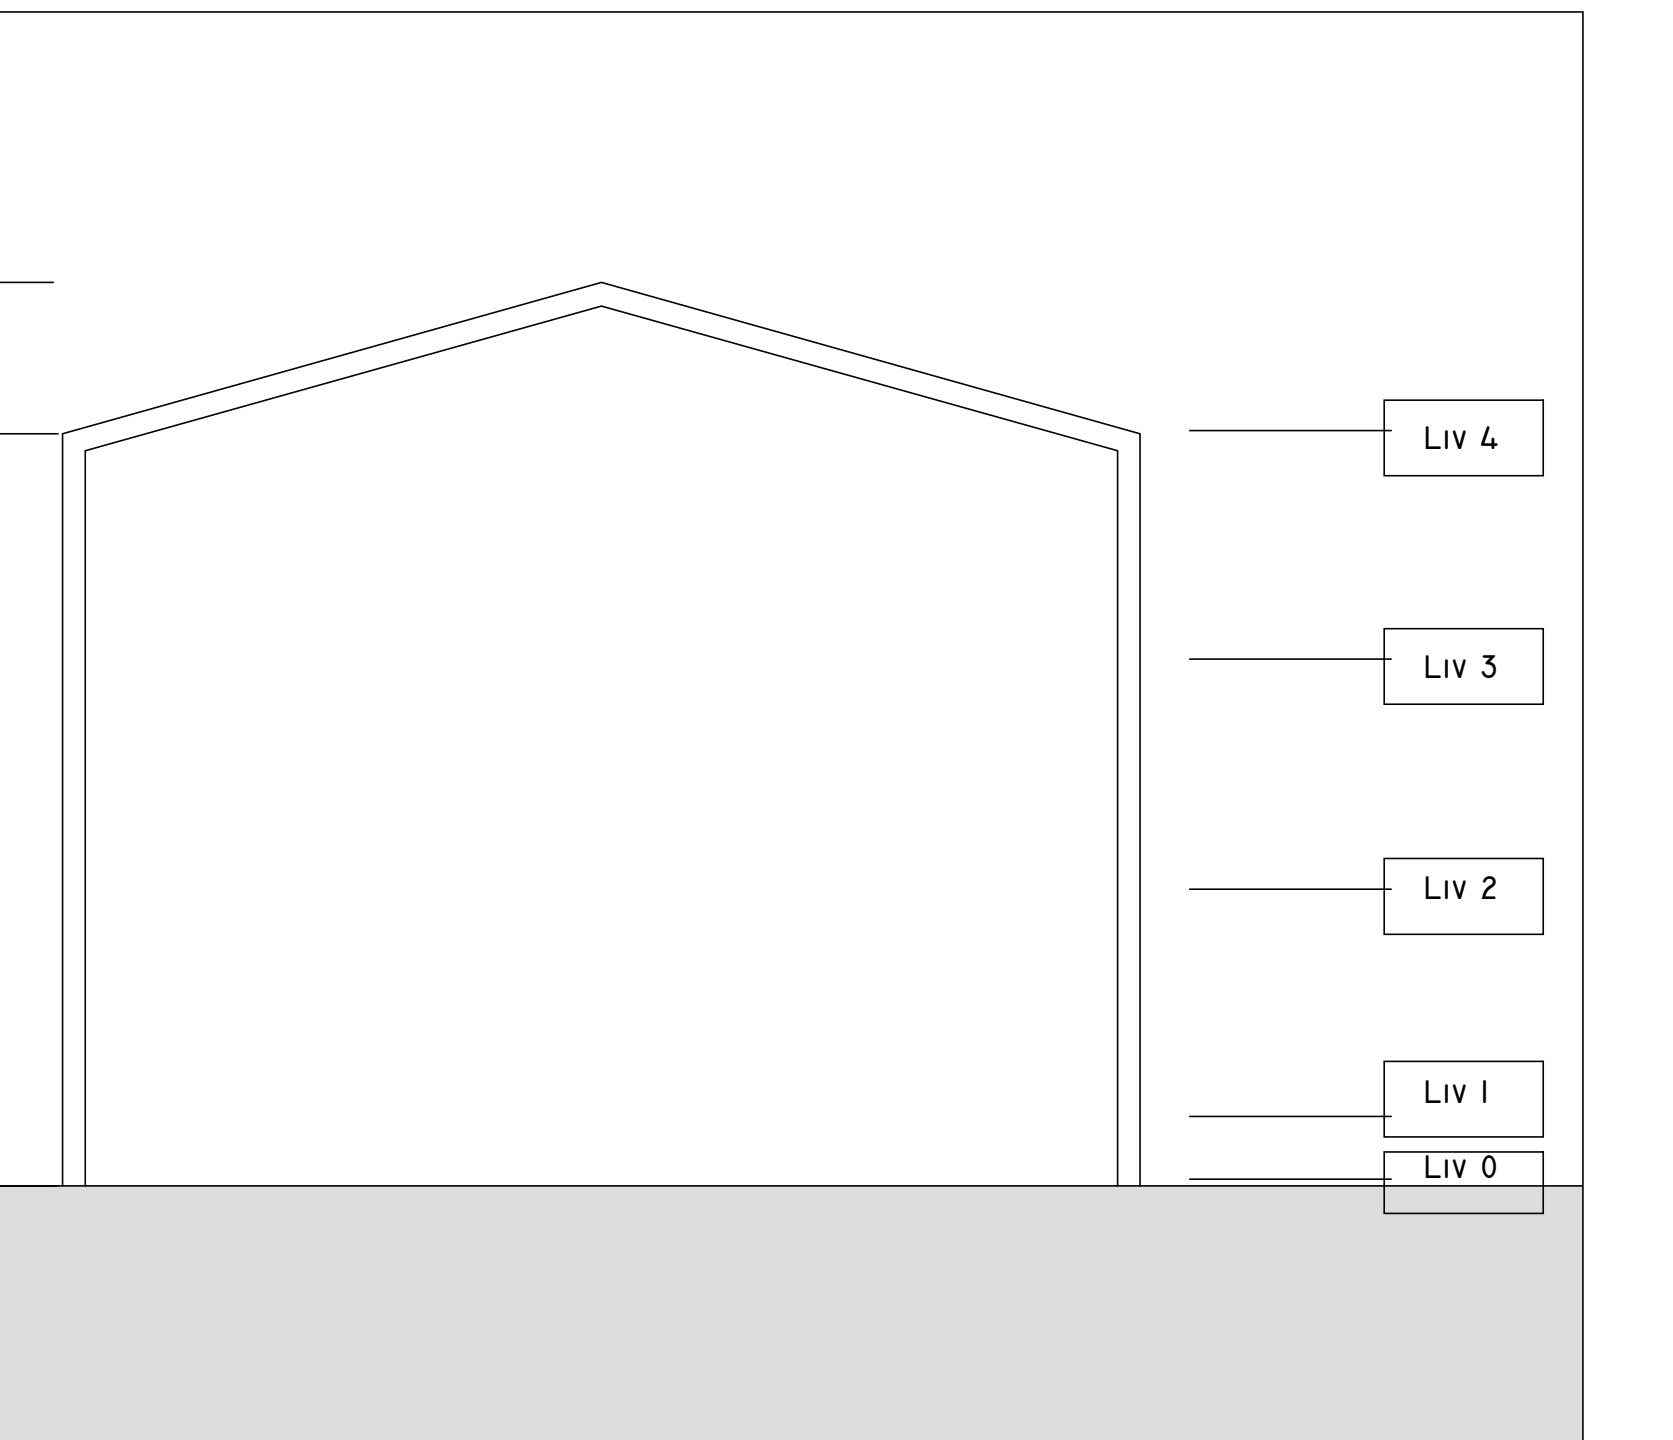

SEZIONE  
1 : 100