



EST

1 : 100

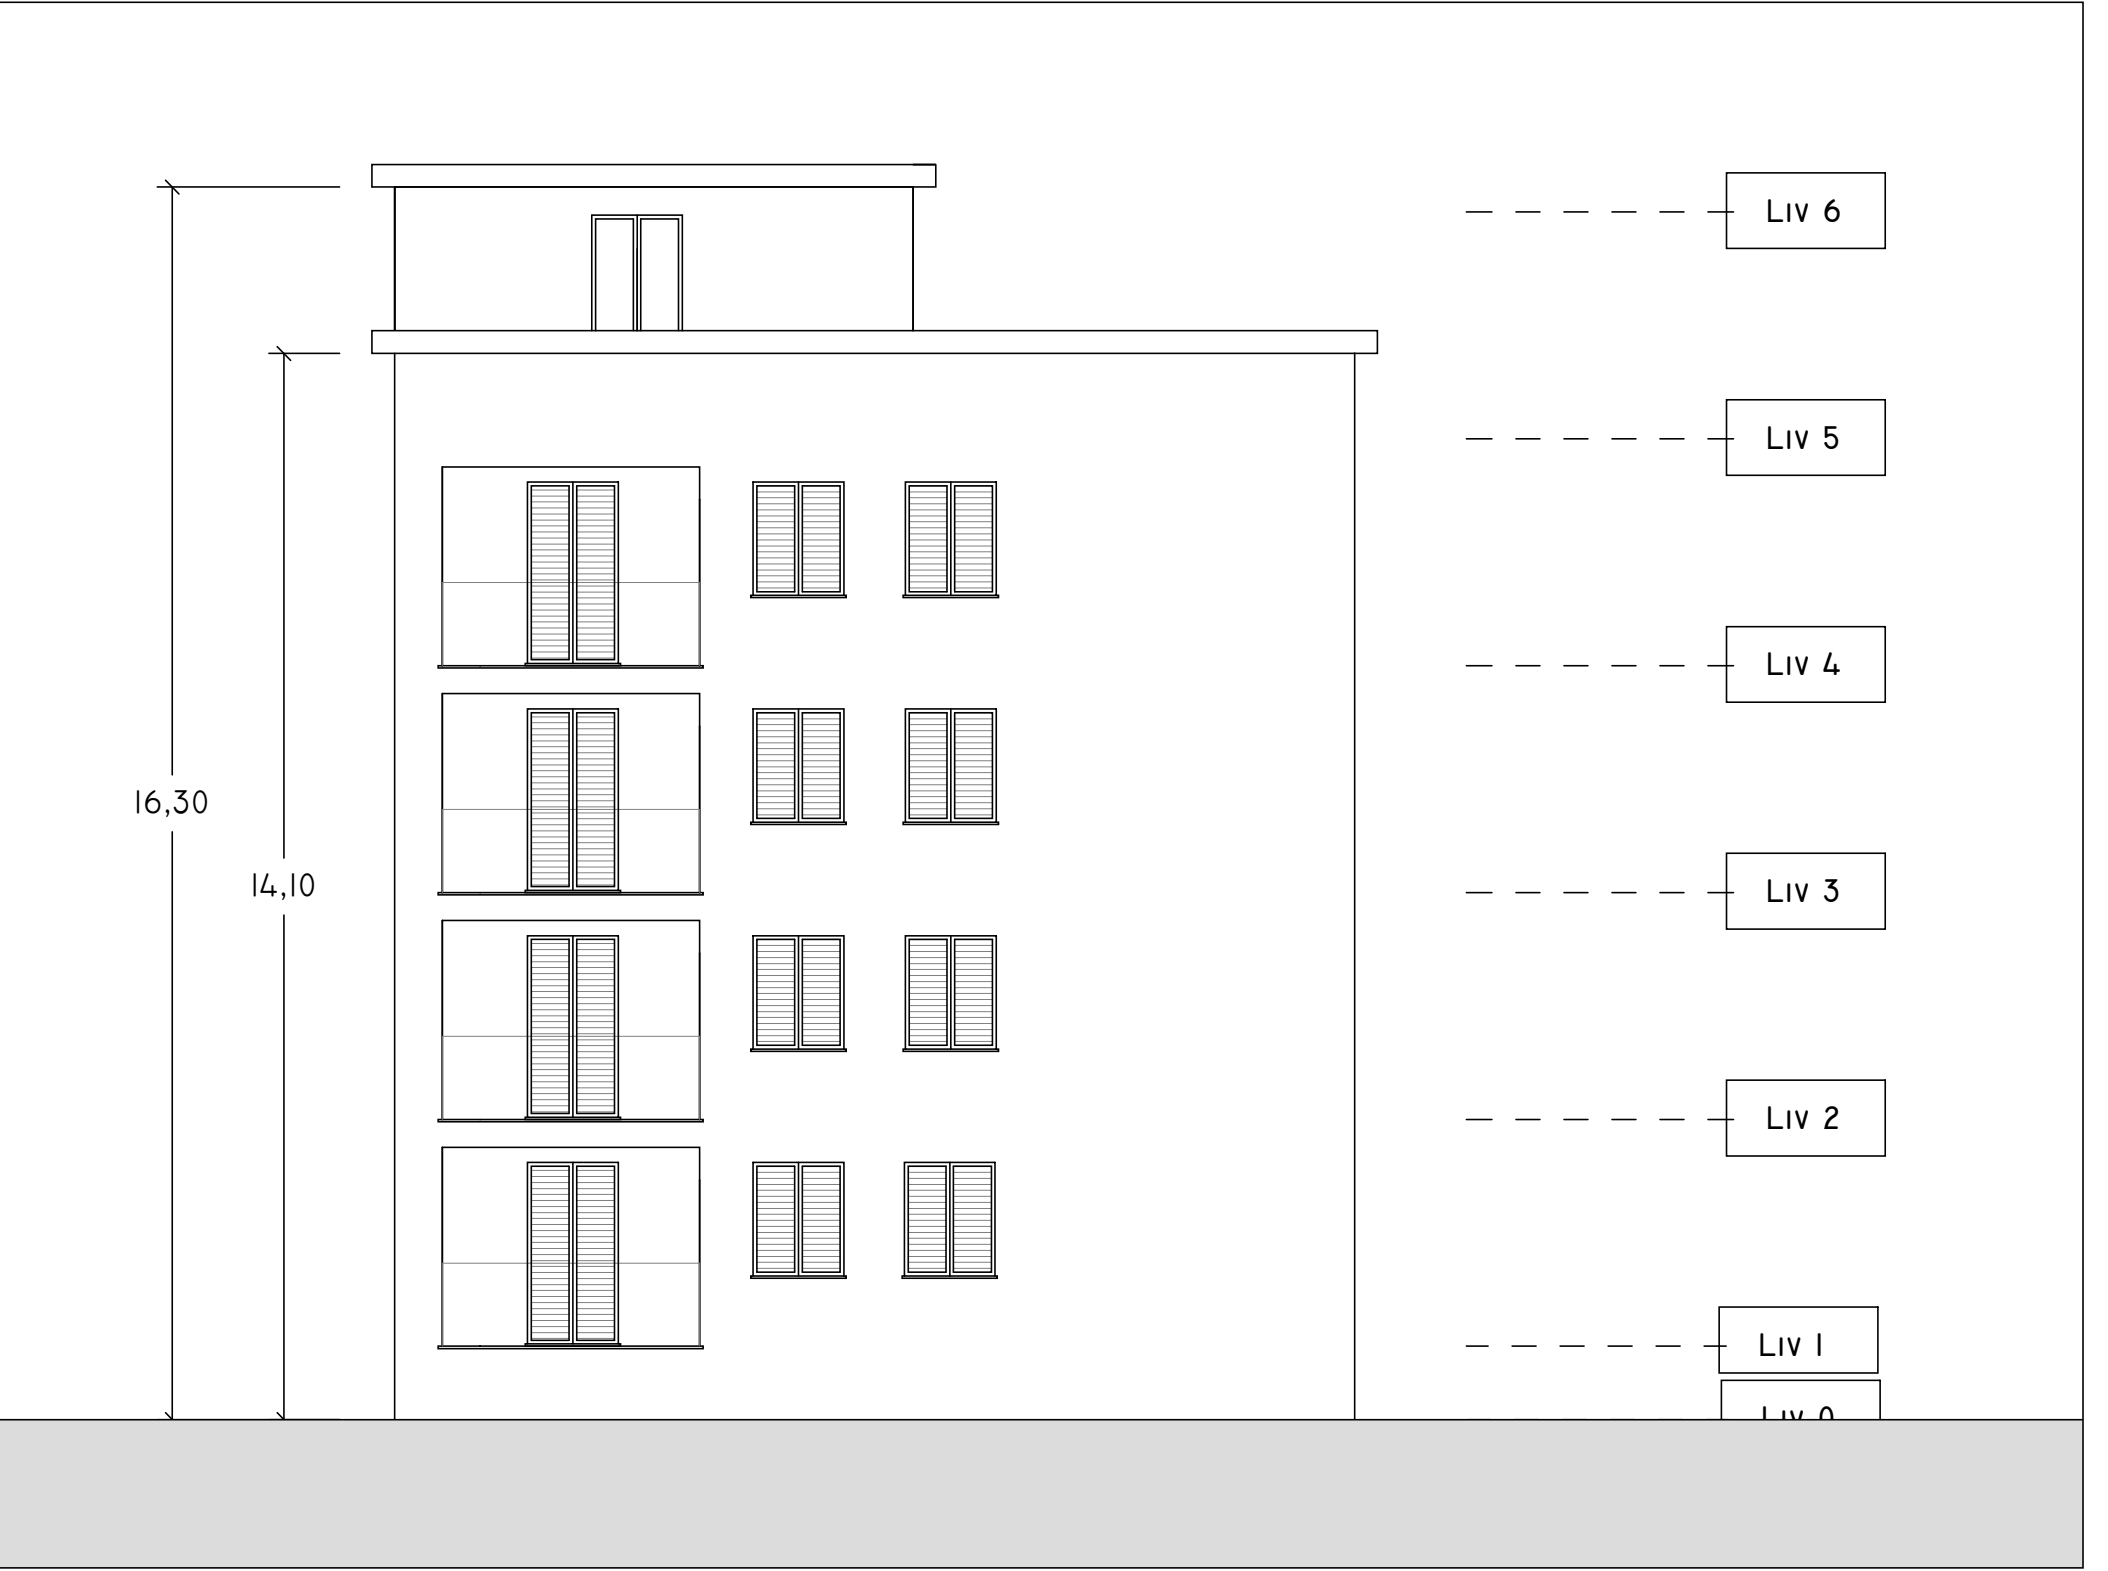

OVEST

1 : 100

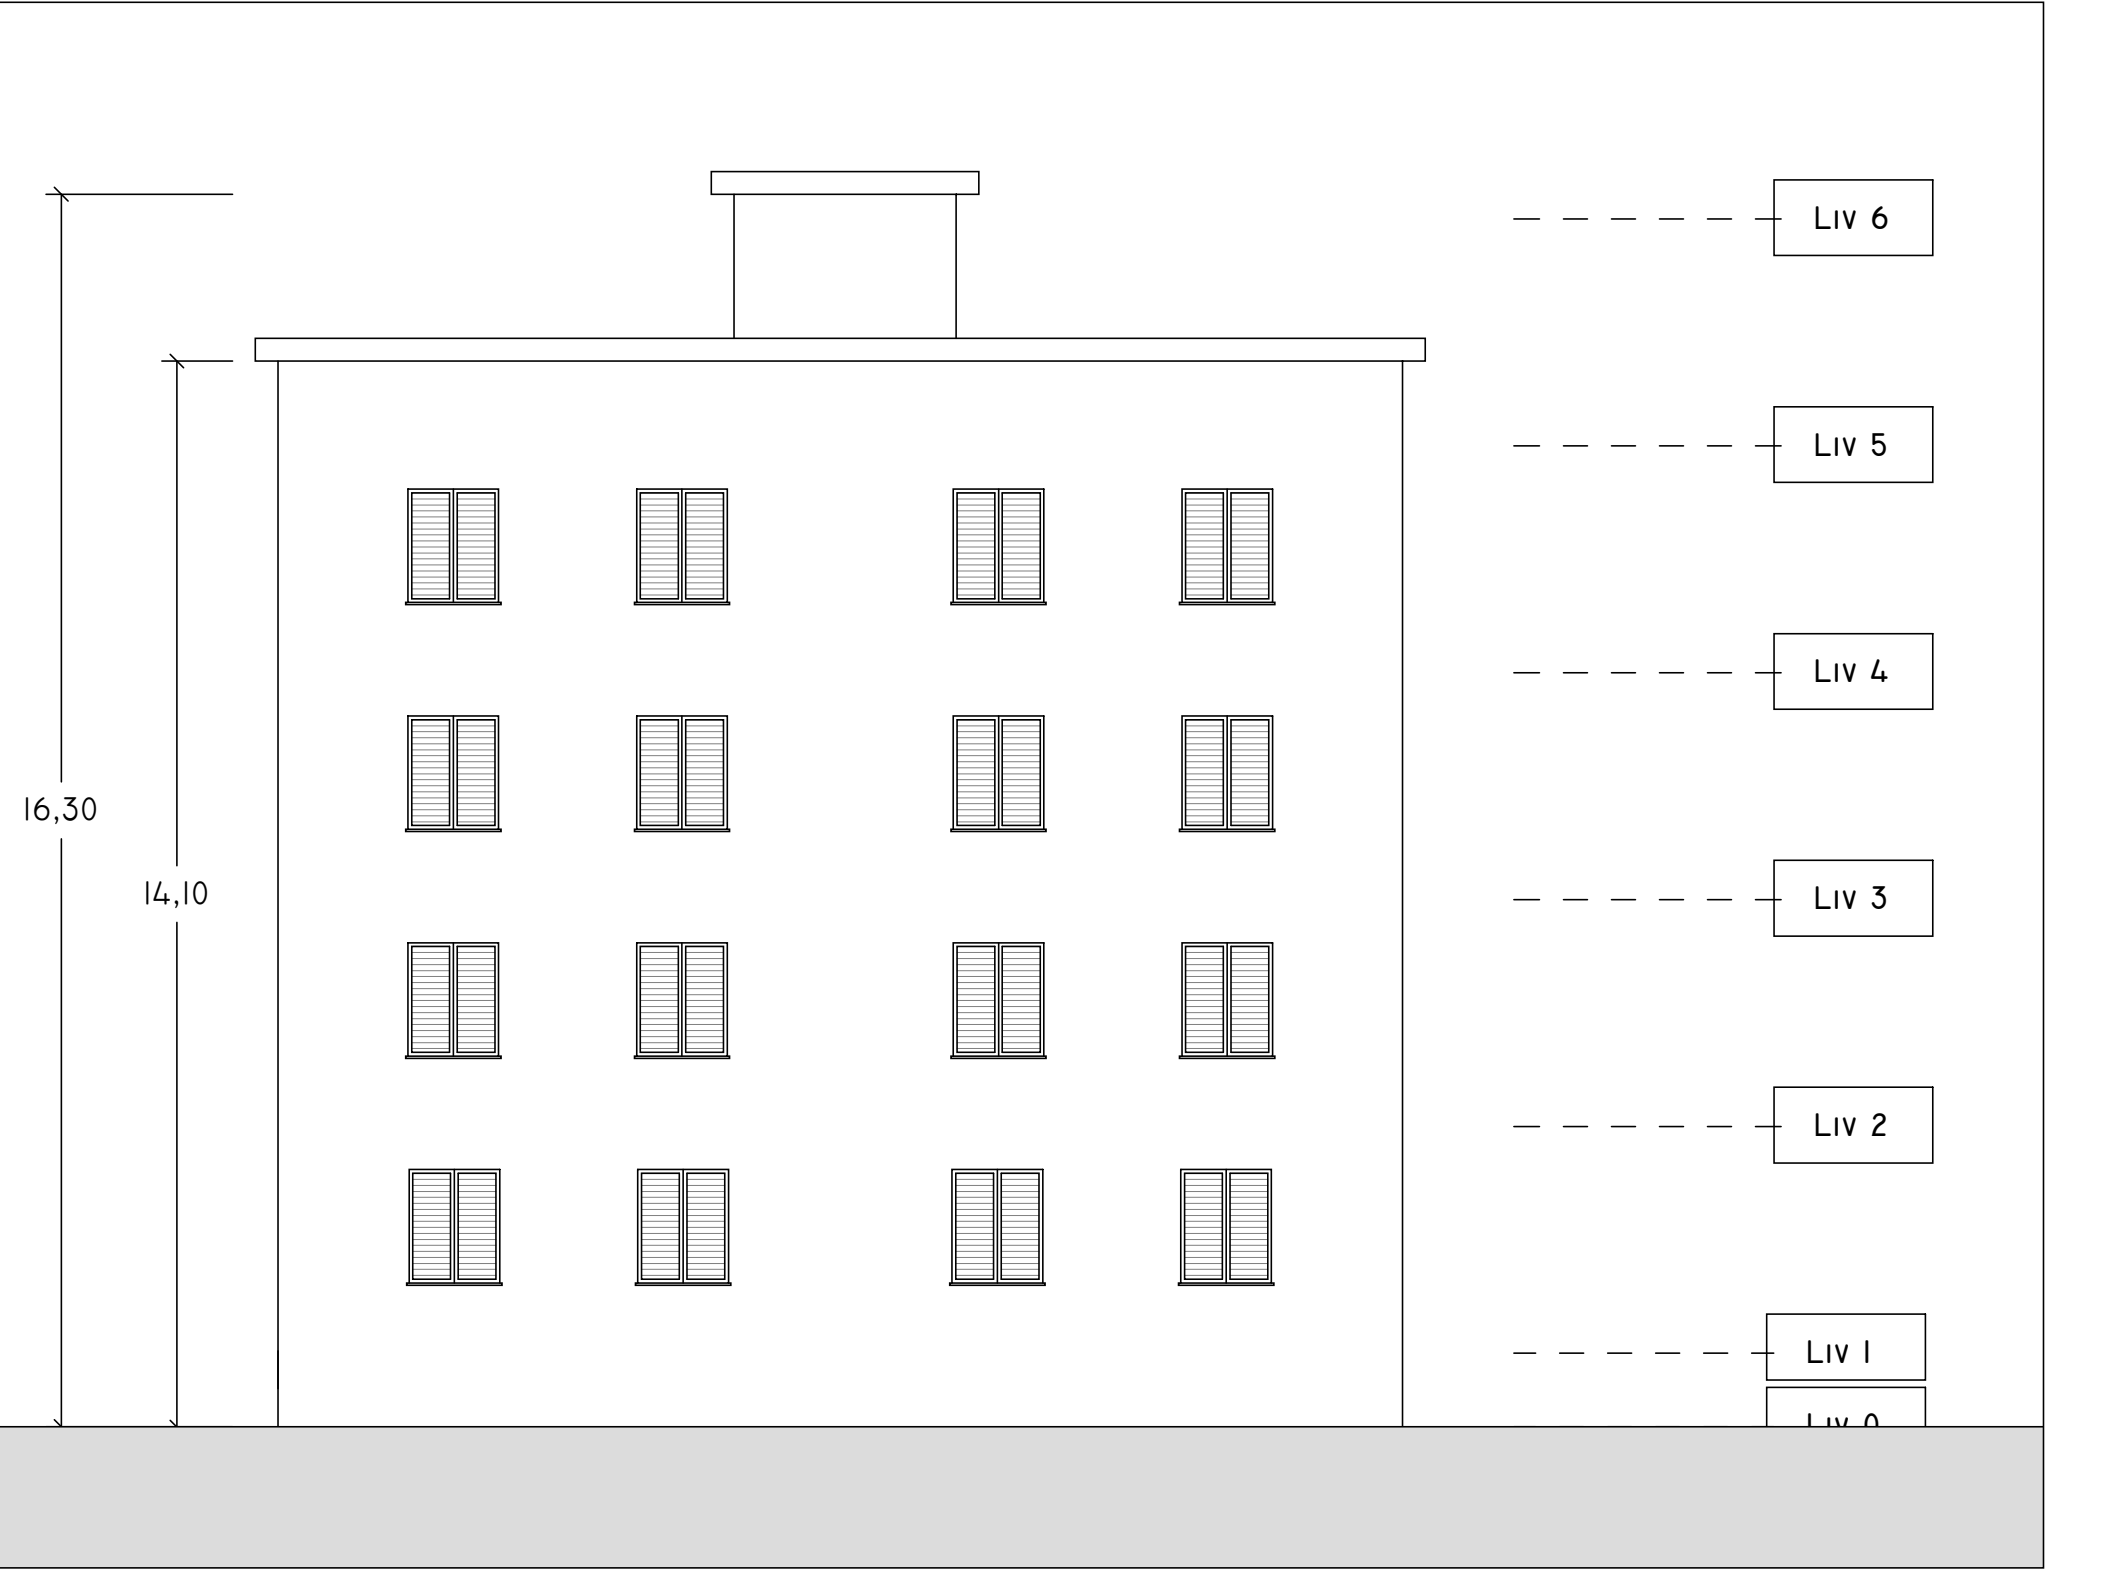


NORD

1 : 100



SUD

1 : 100

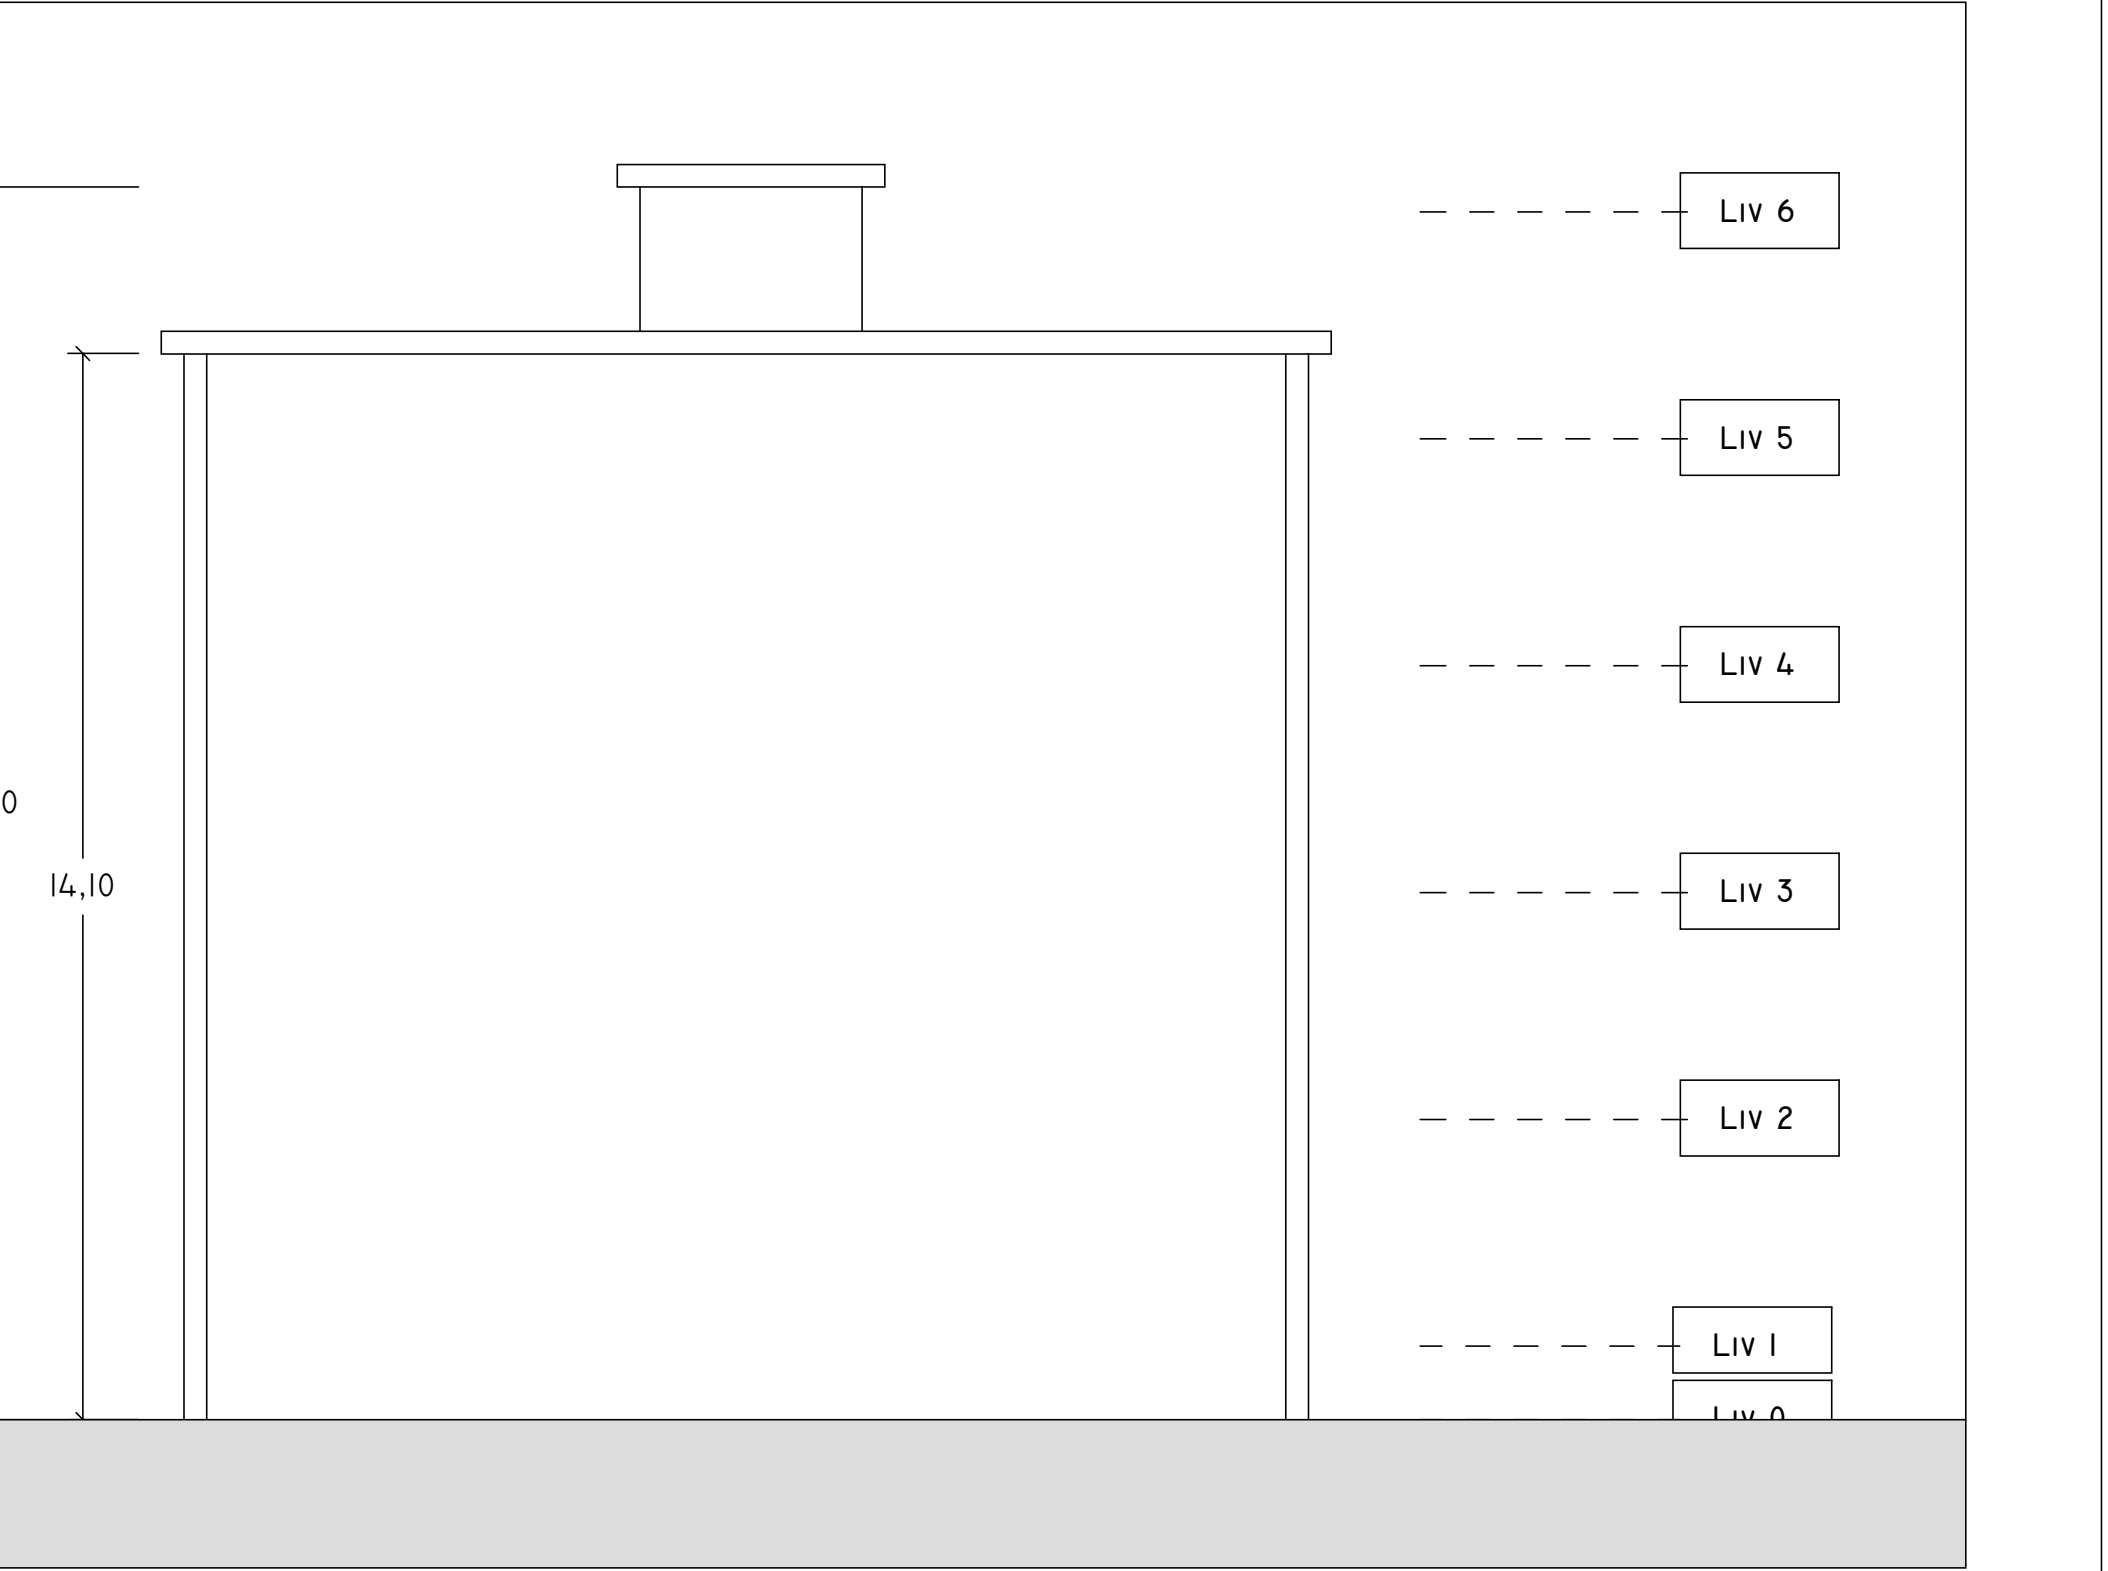

SEZIONE

1 : 100