





SUD
1 : 100

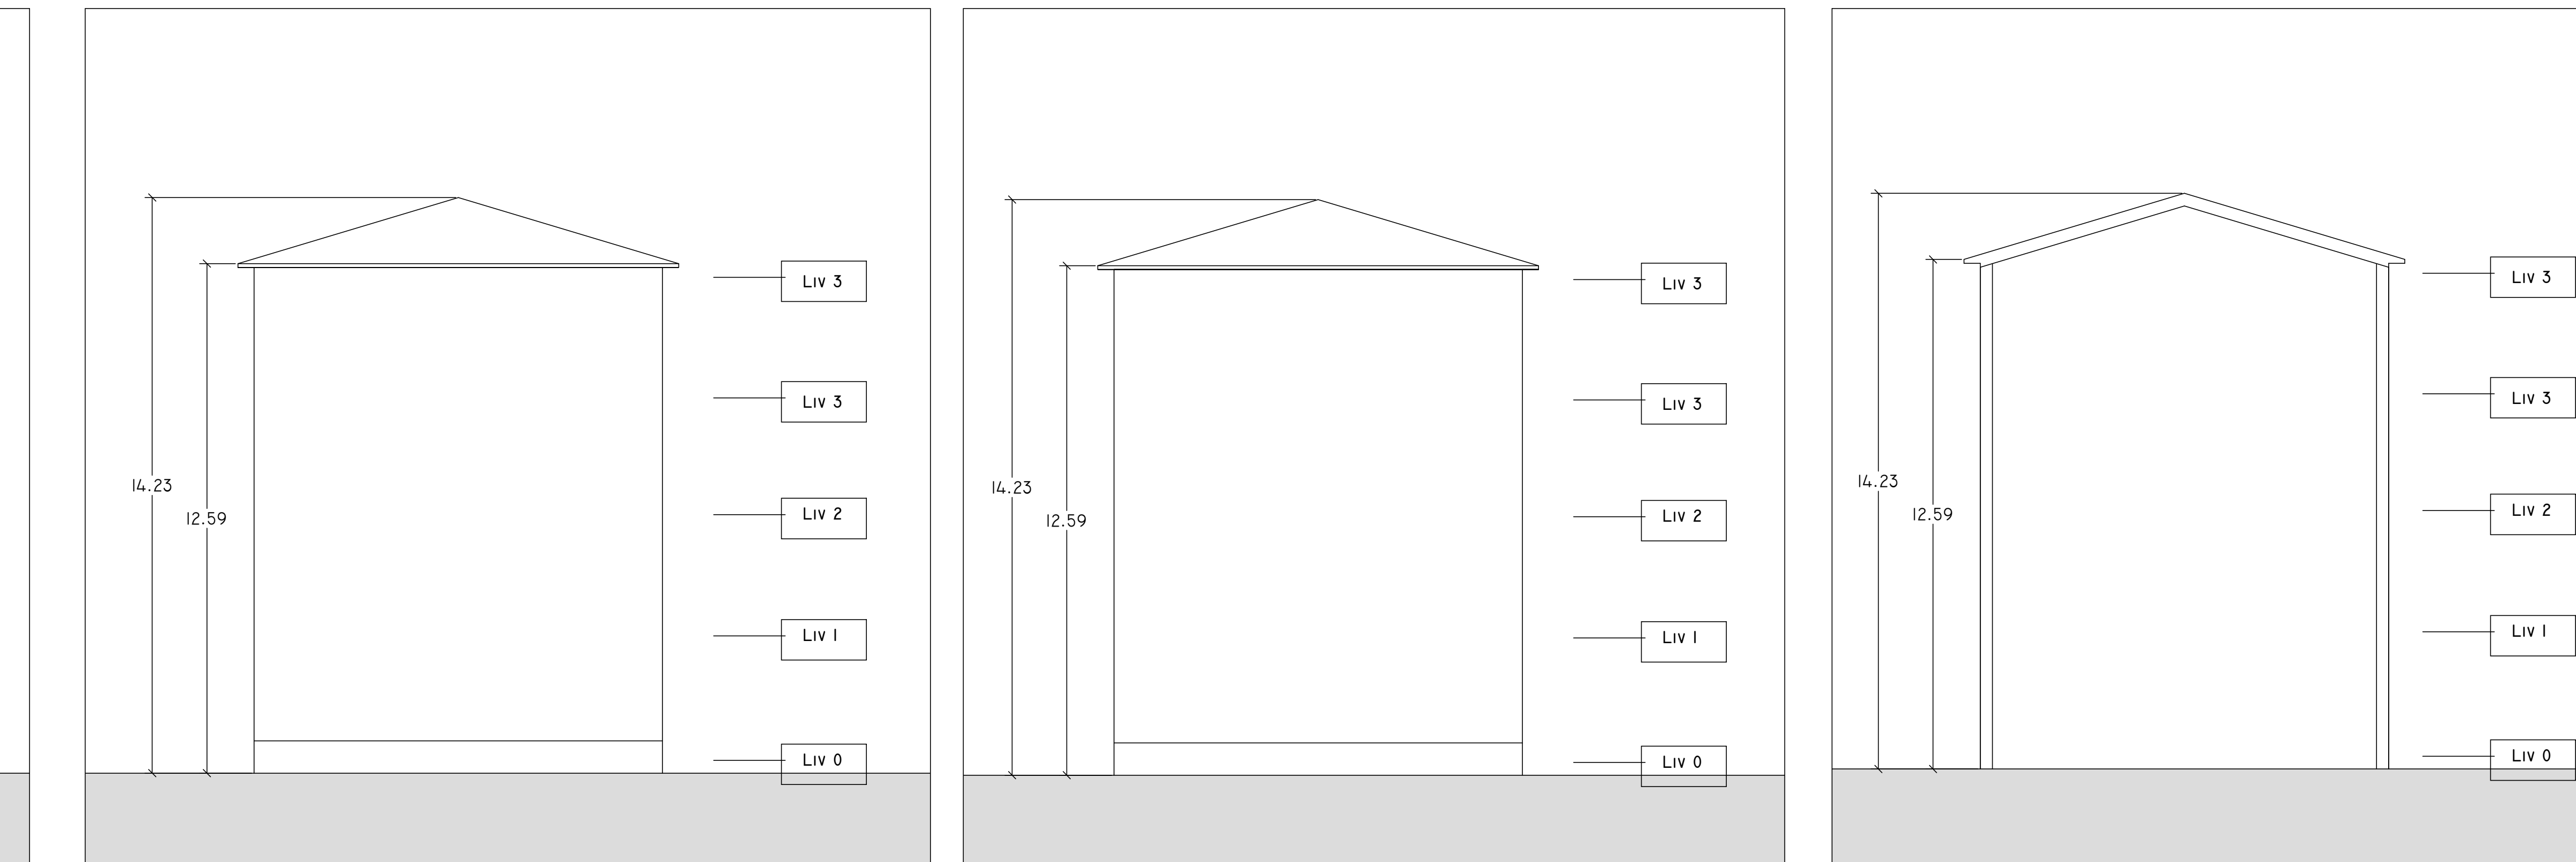


NORD
1 : 100



OVER
| :

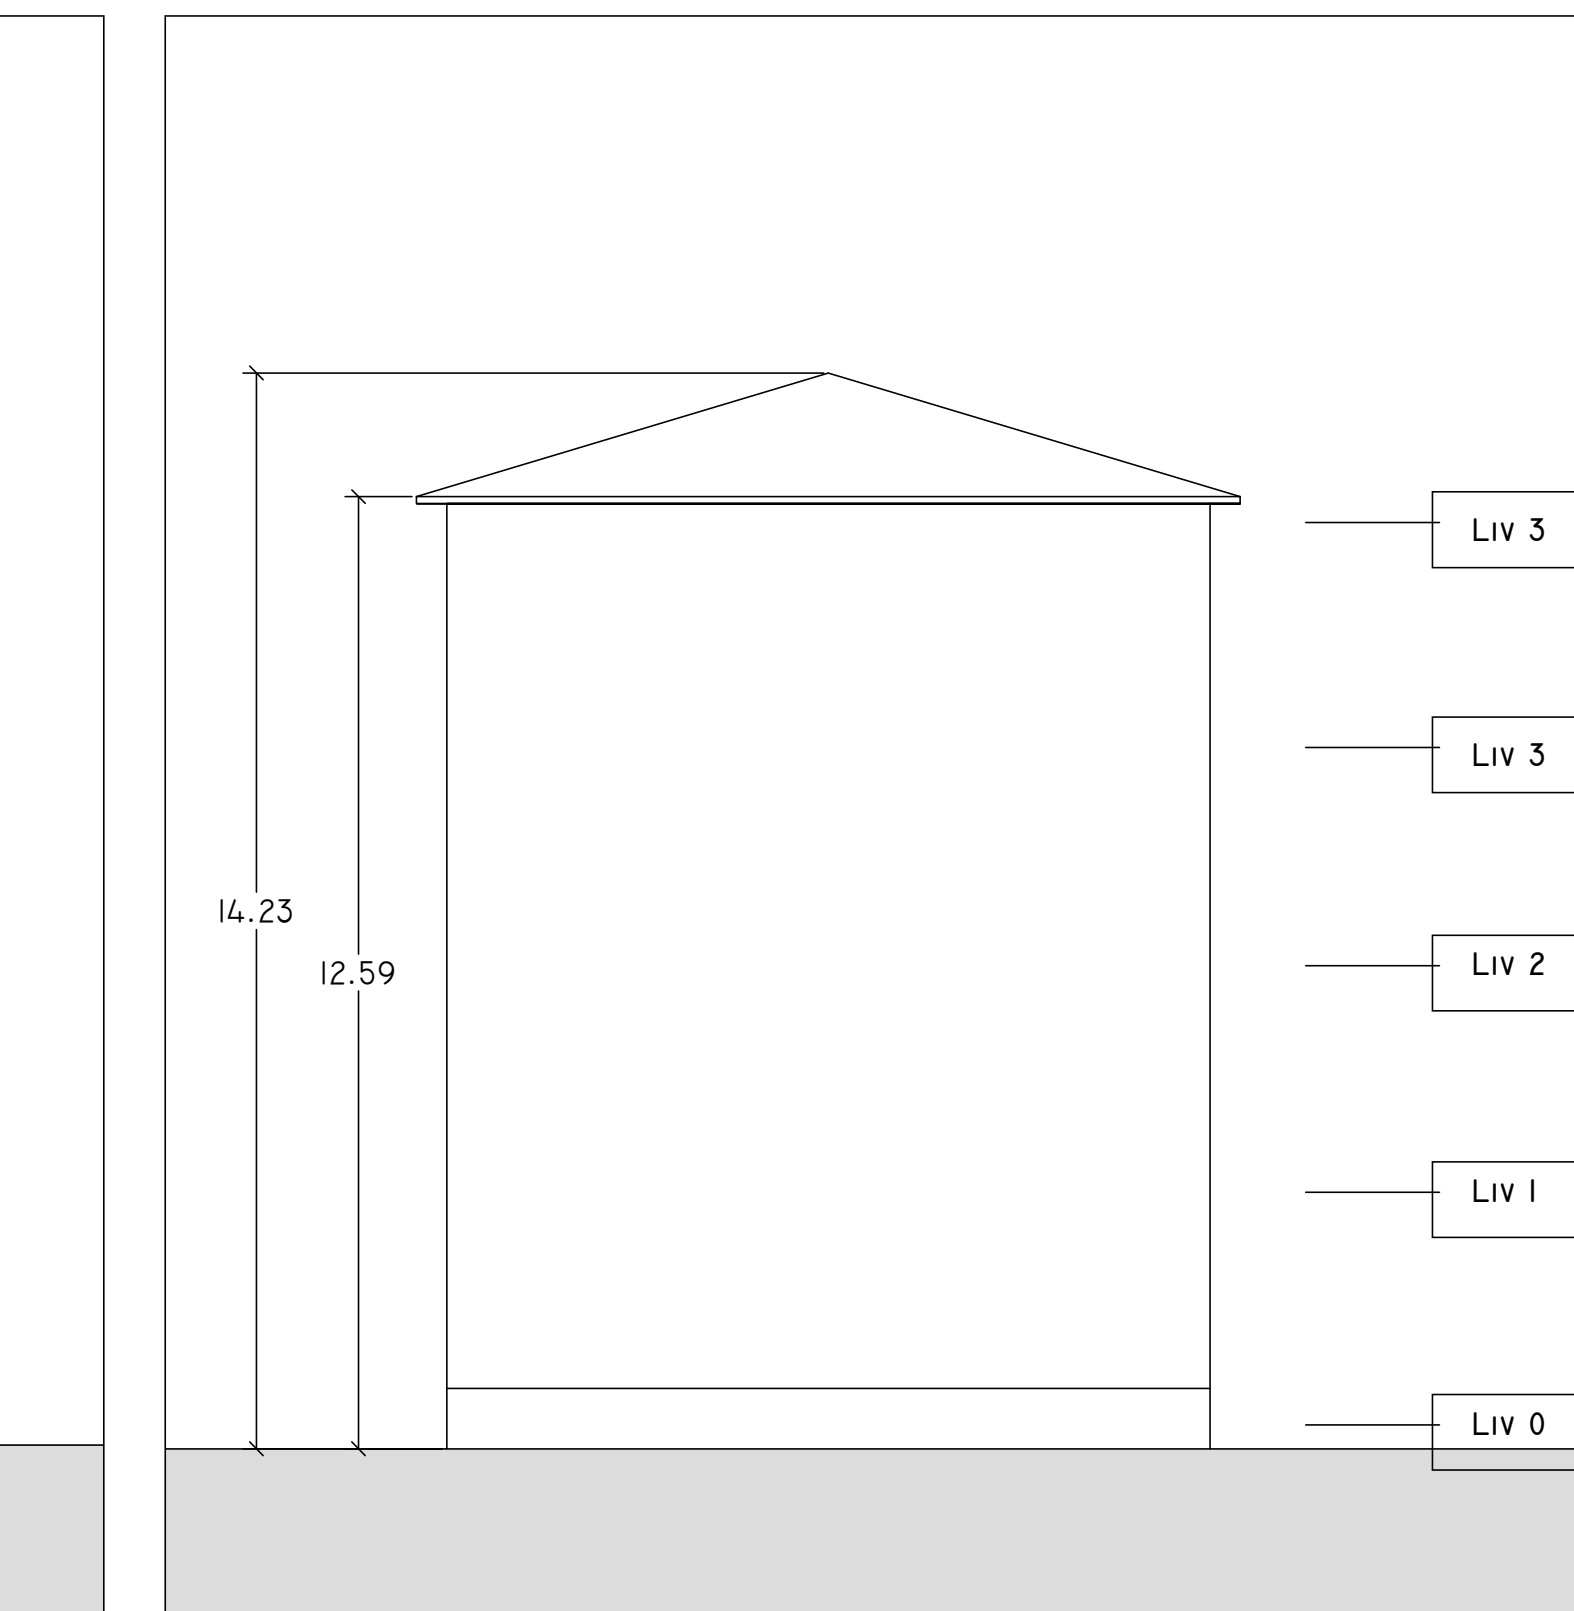

Est
| :

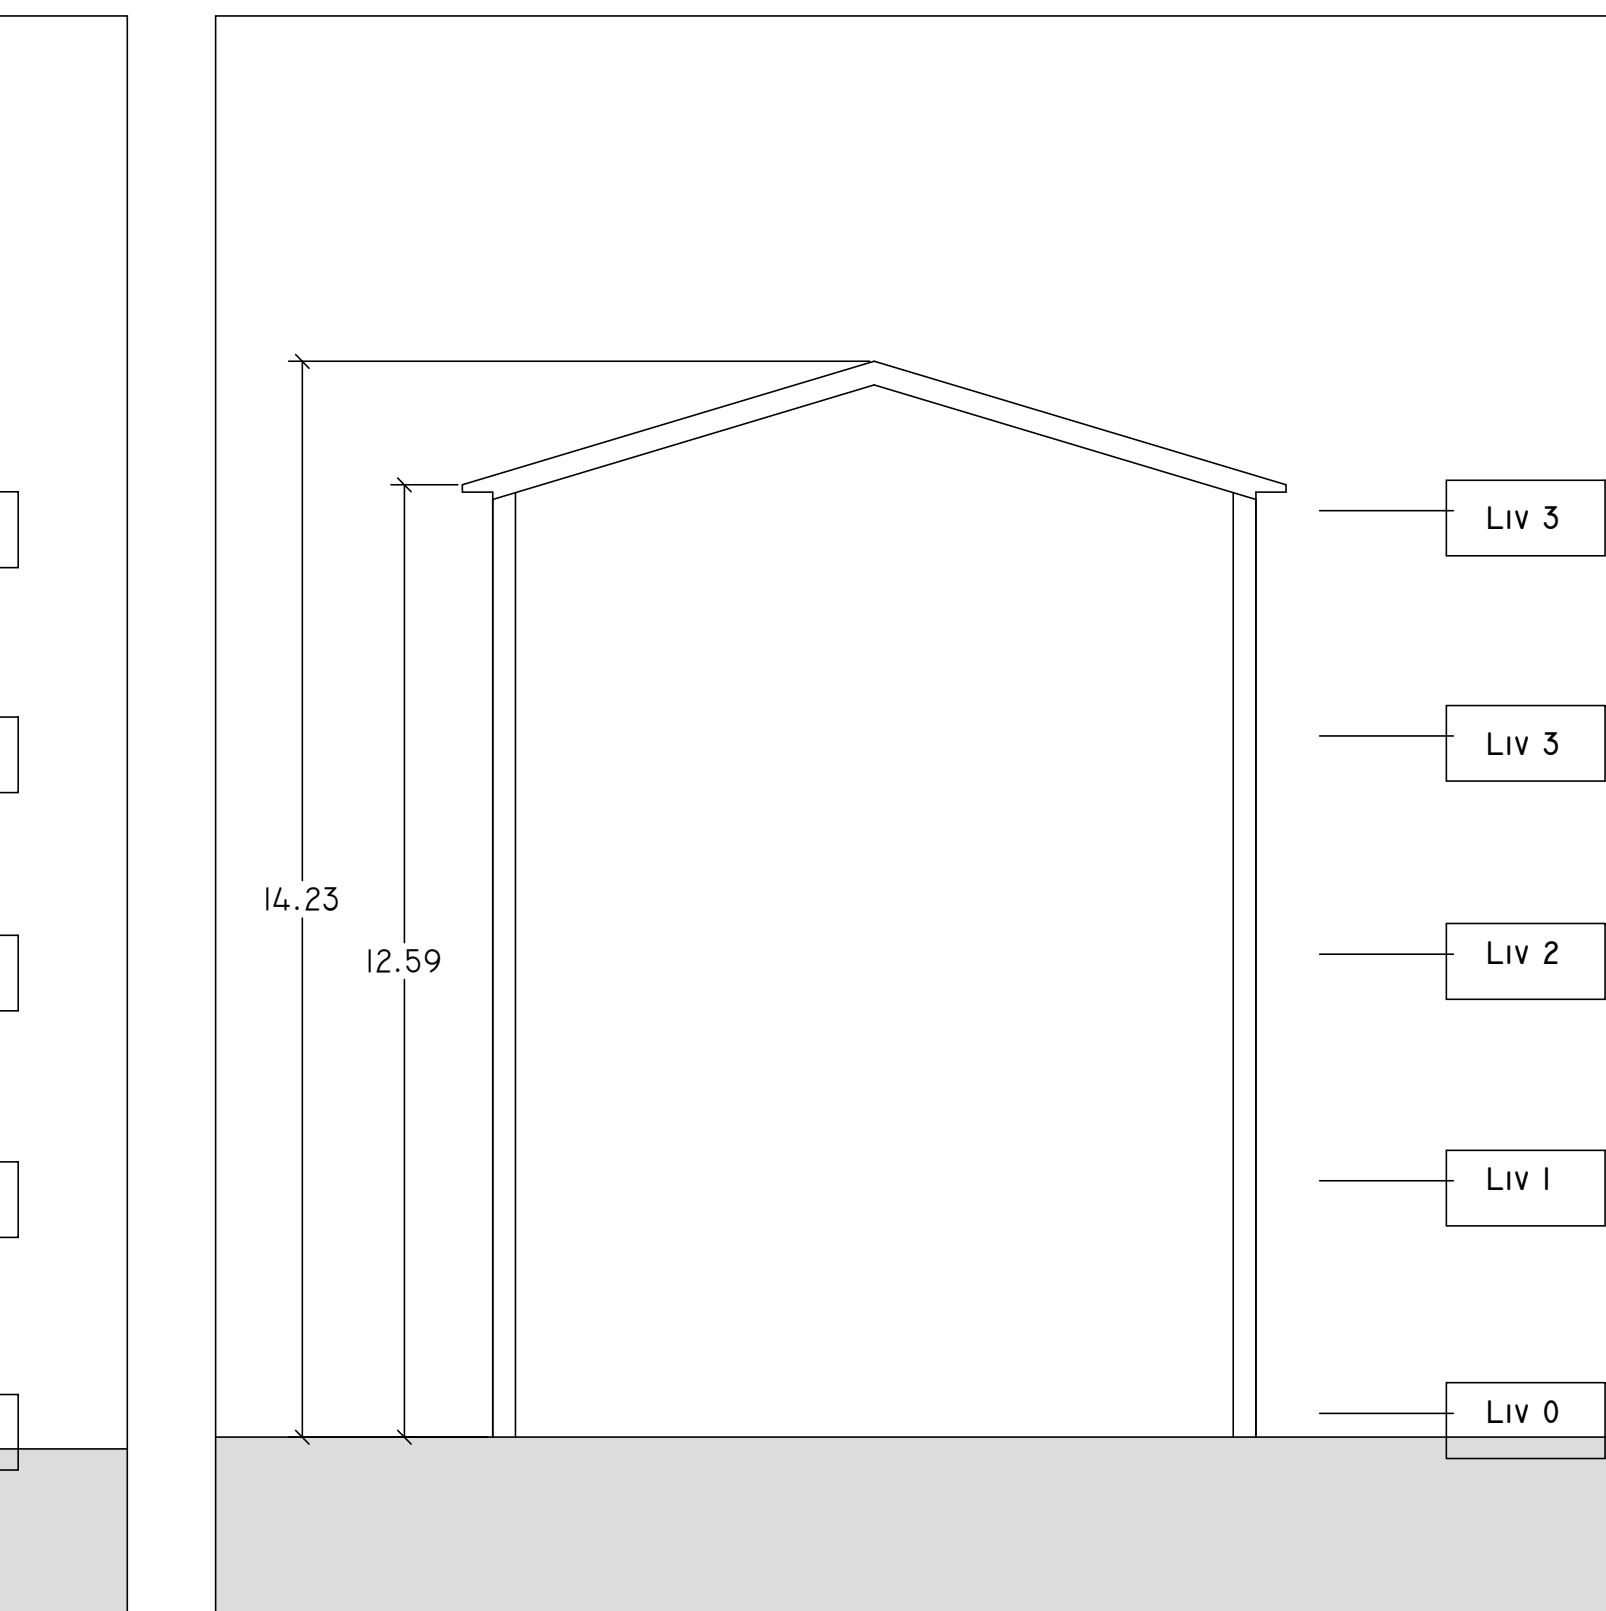

SEZIONE
I : 100