



00

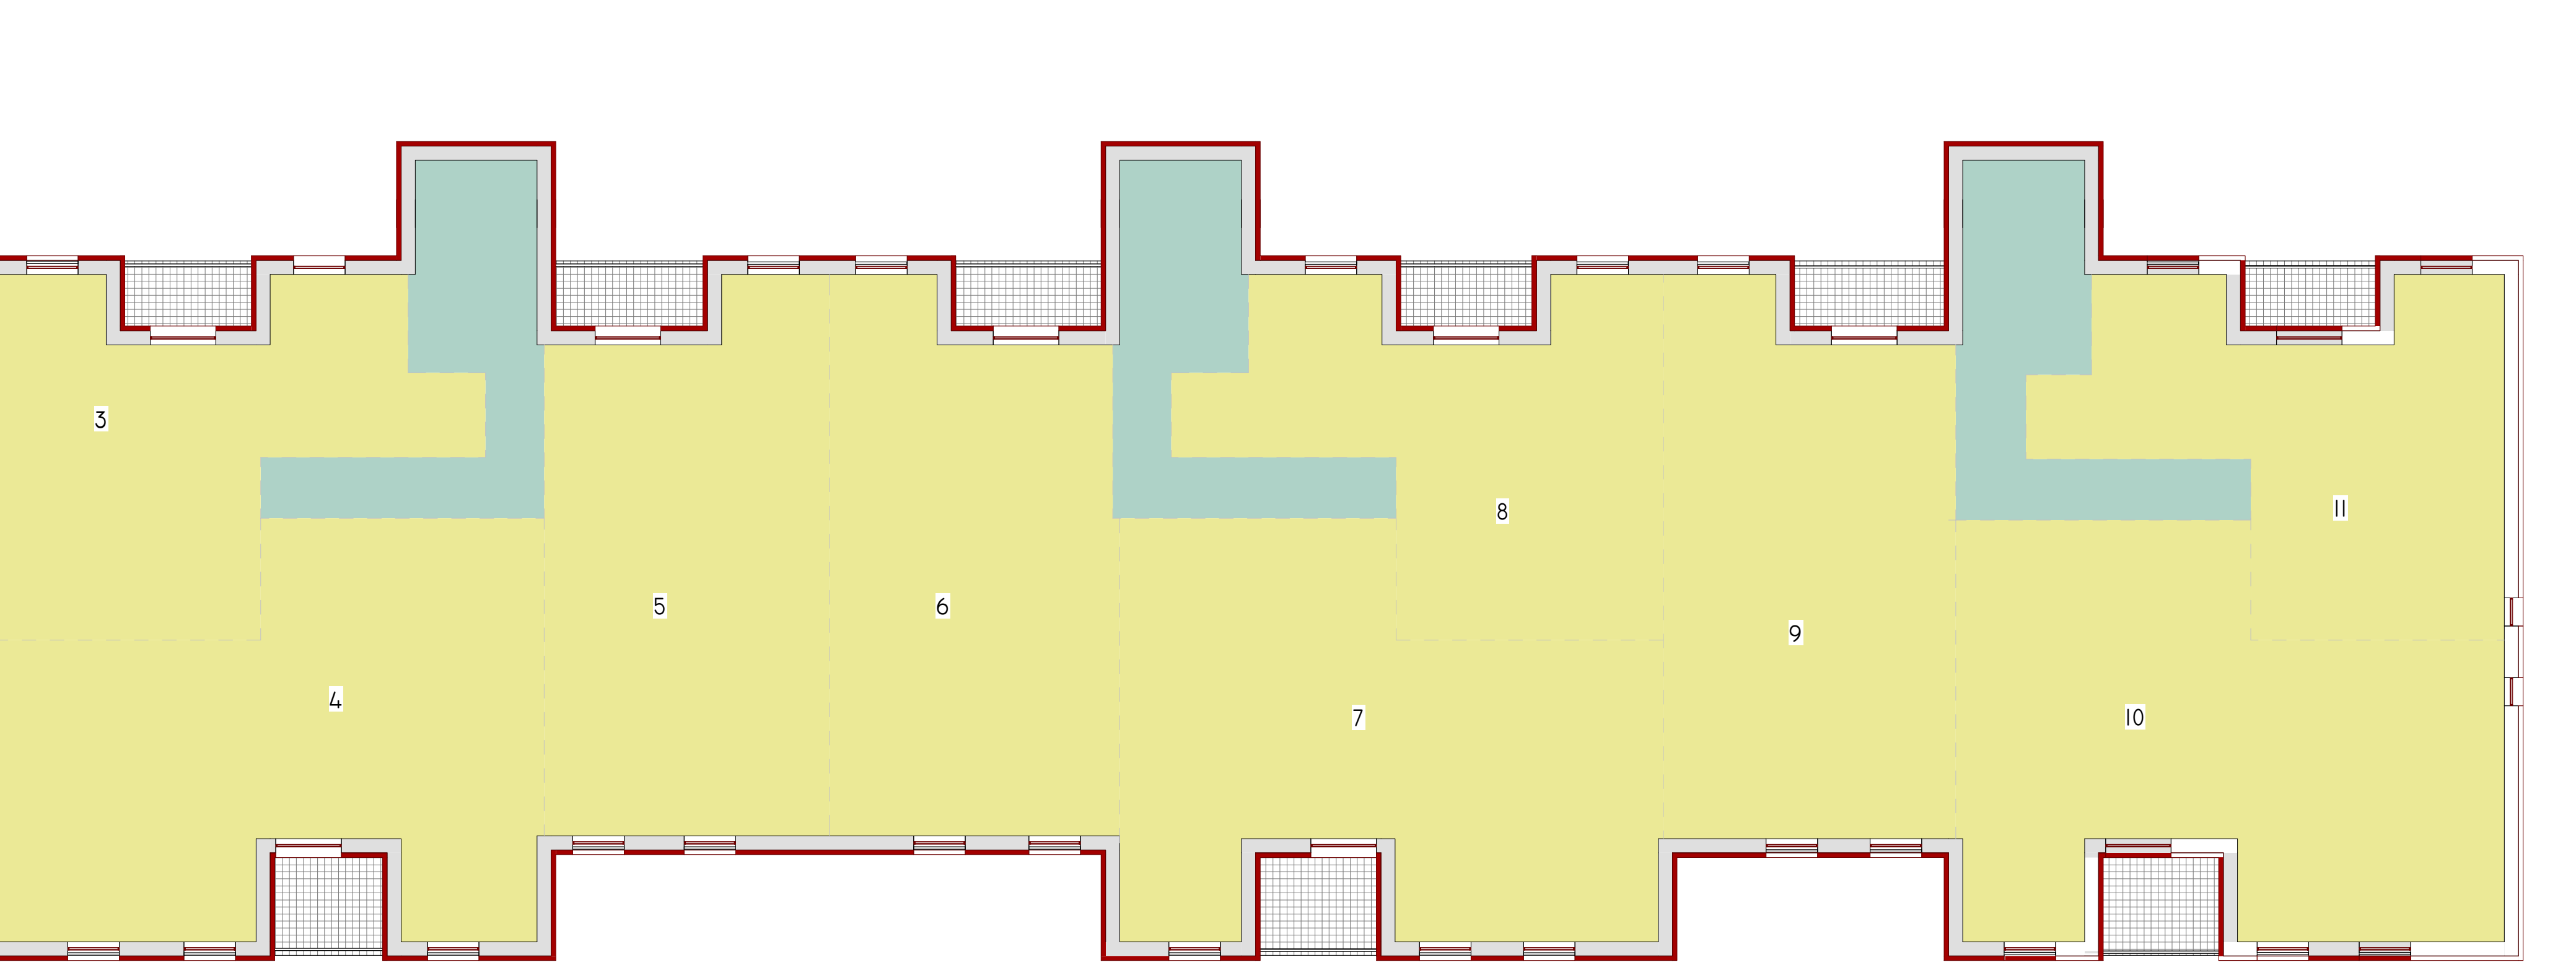

IP0 (1-2-3)

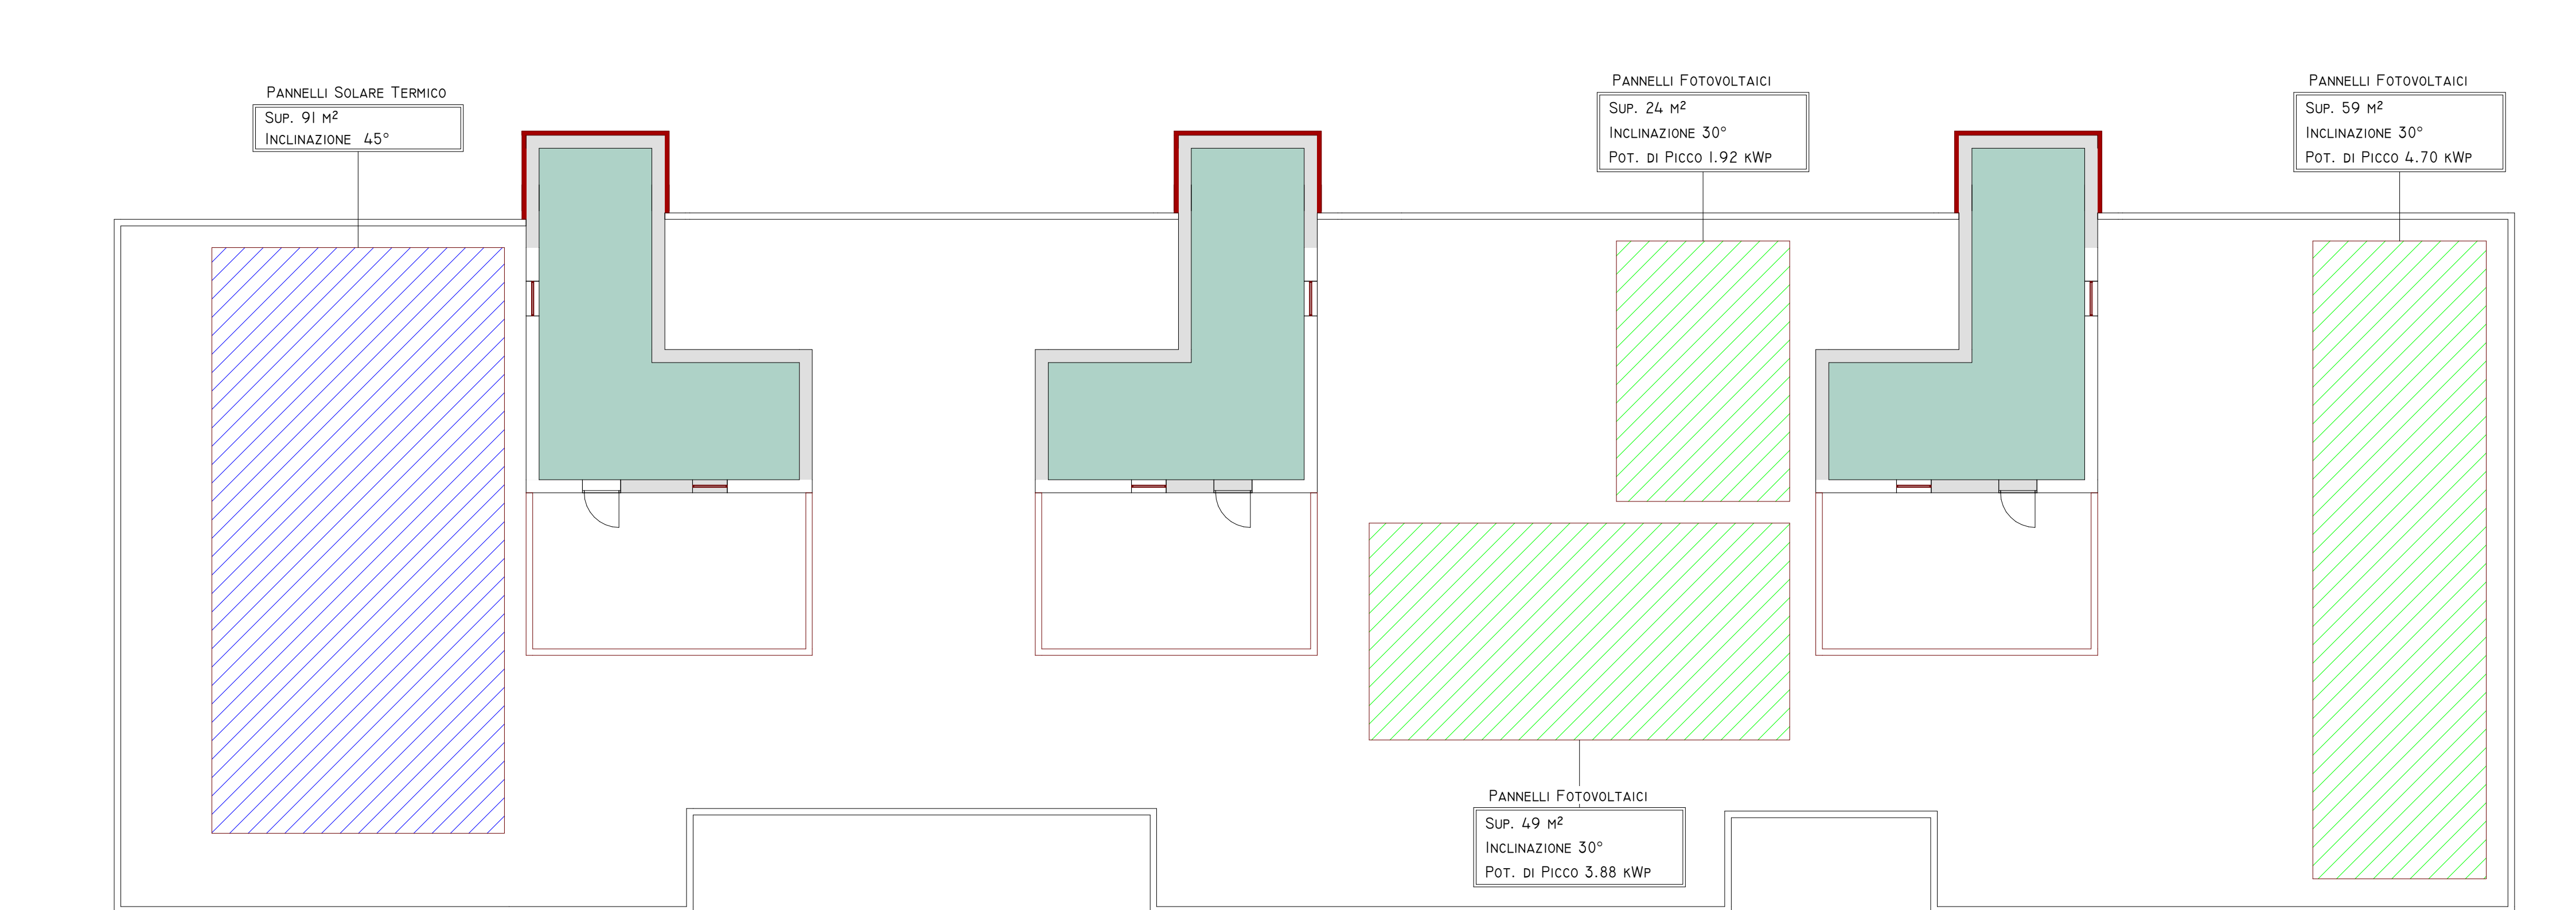

COPERTURA
1 : 100

