






NORD EST
1 : 100

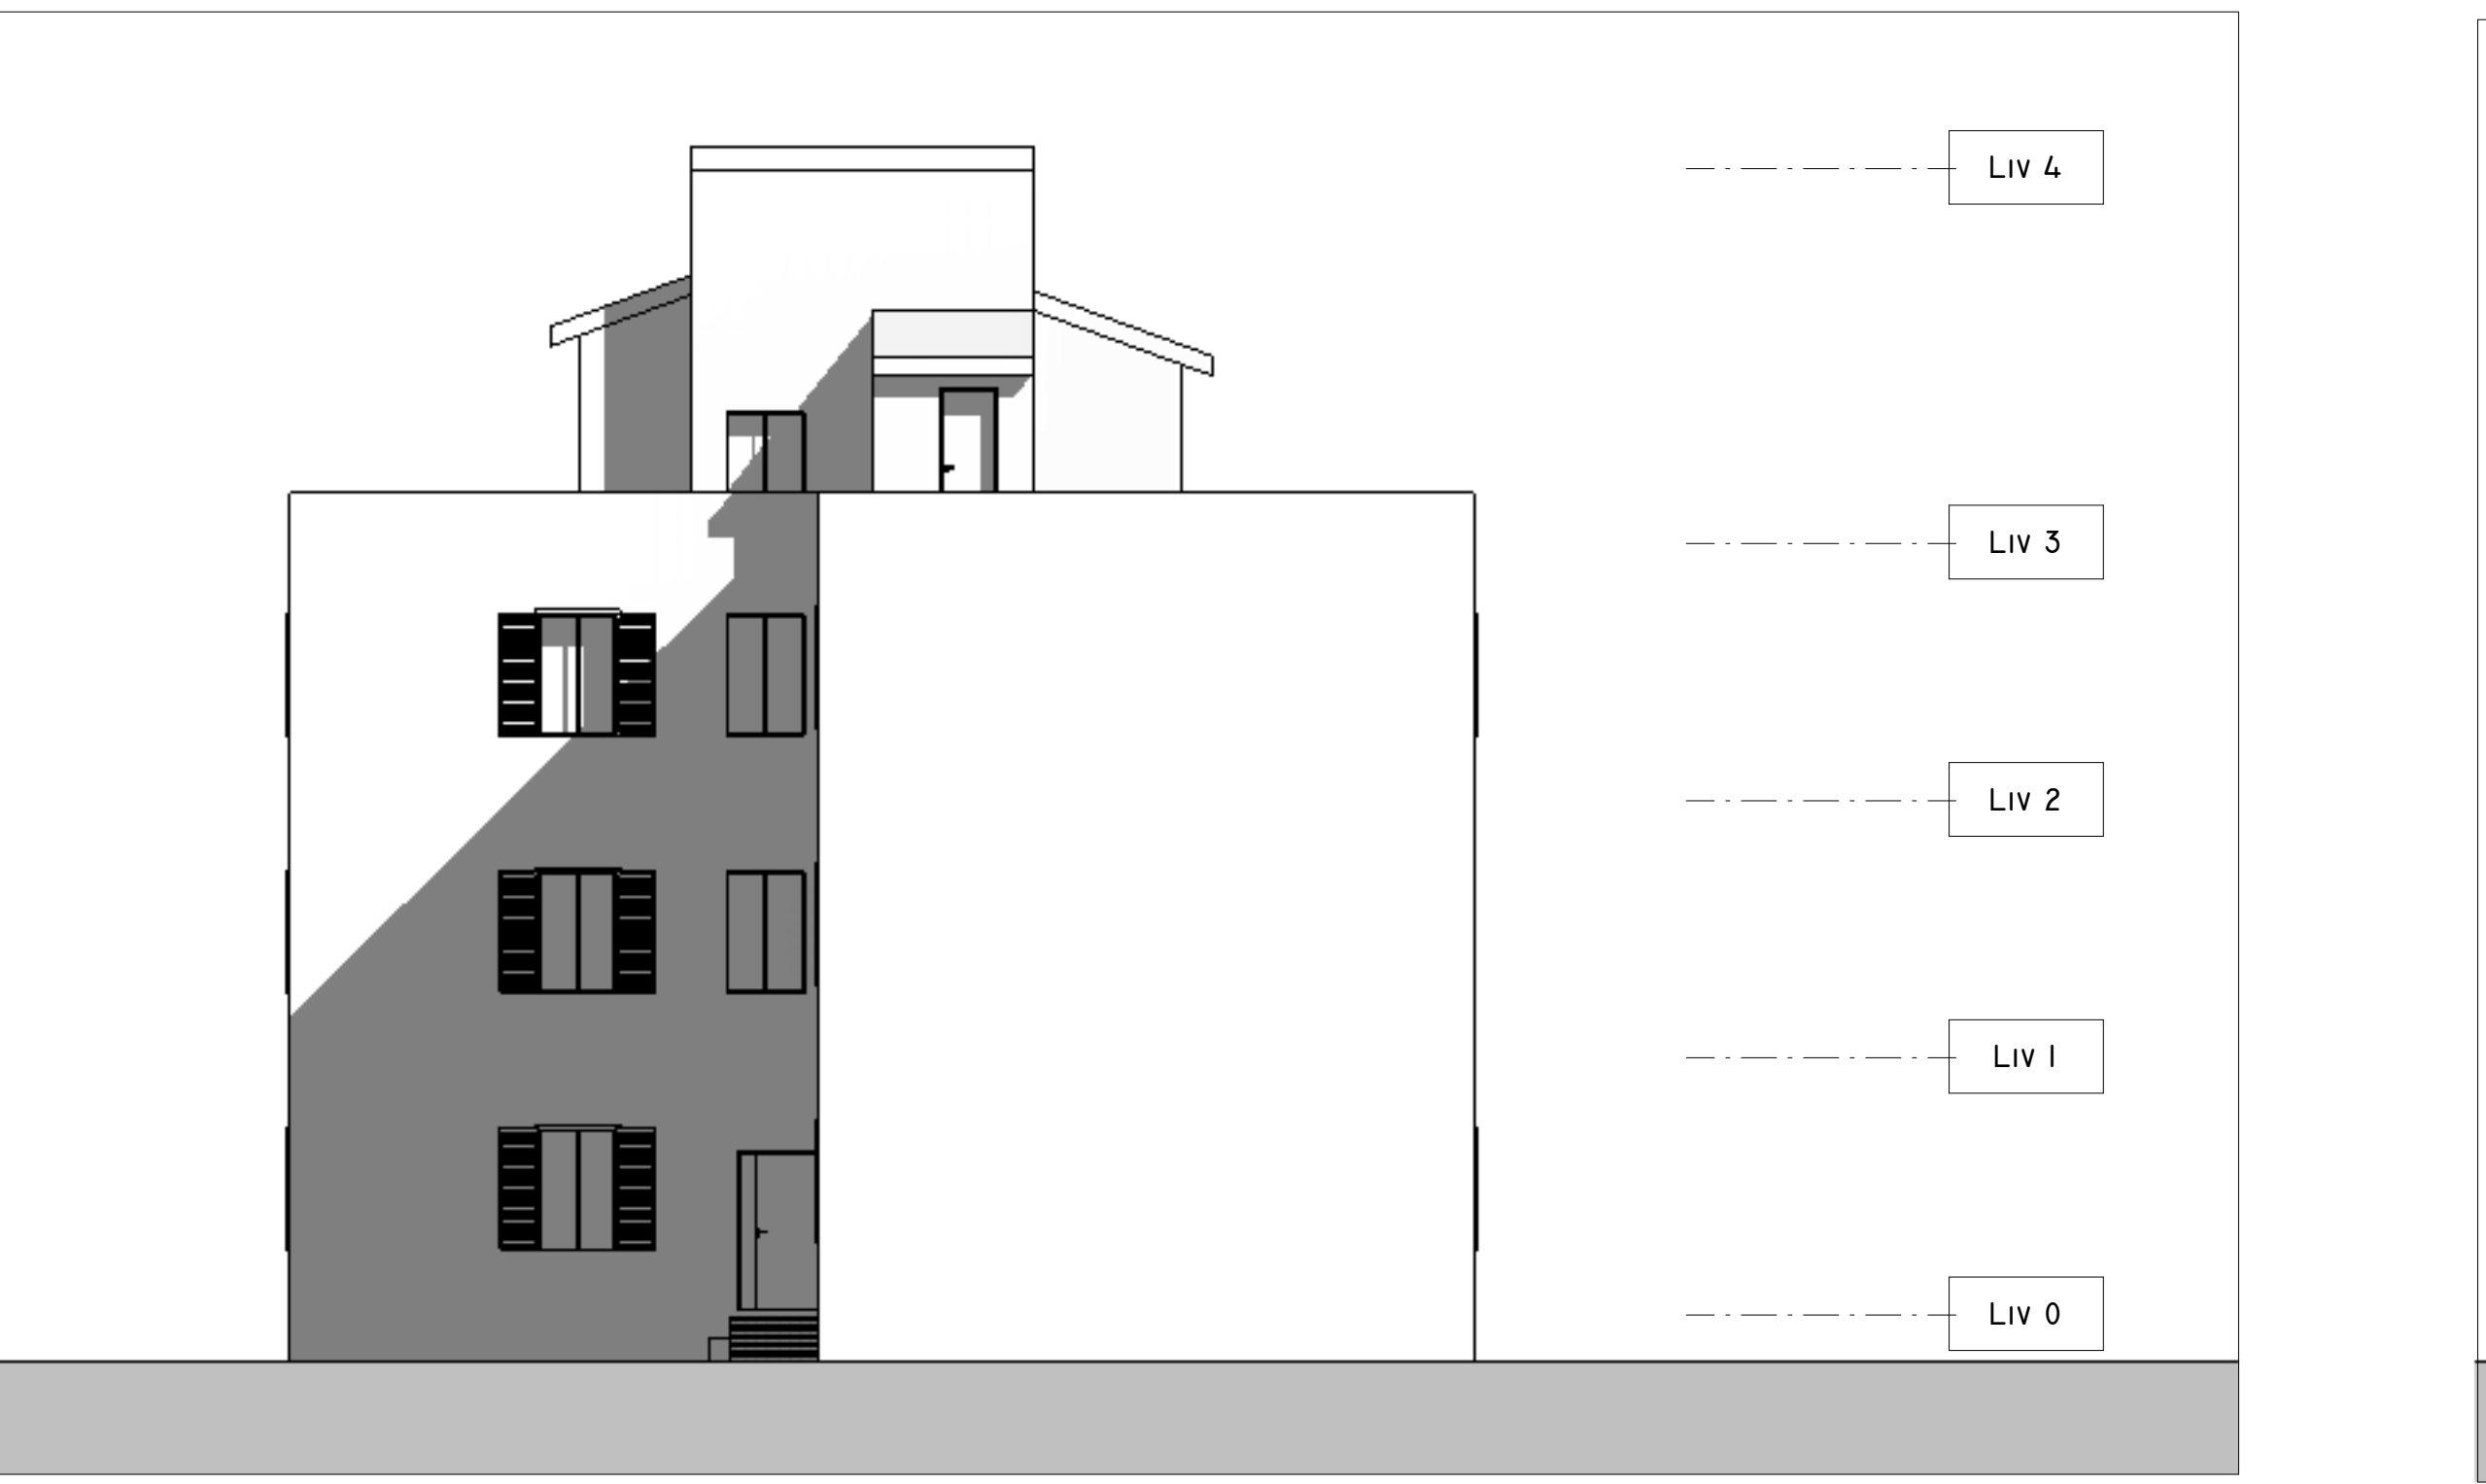


SUD EST
1 : 100

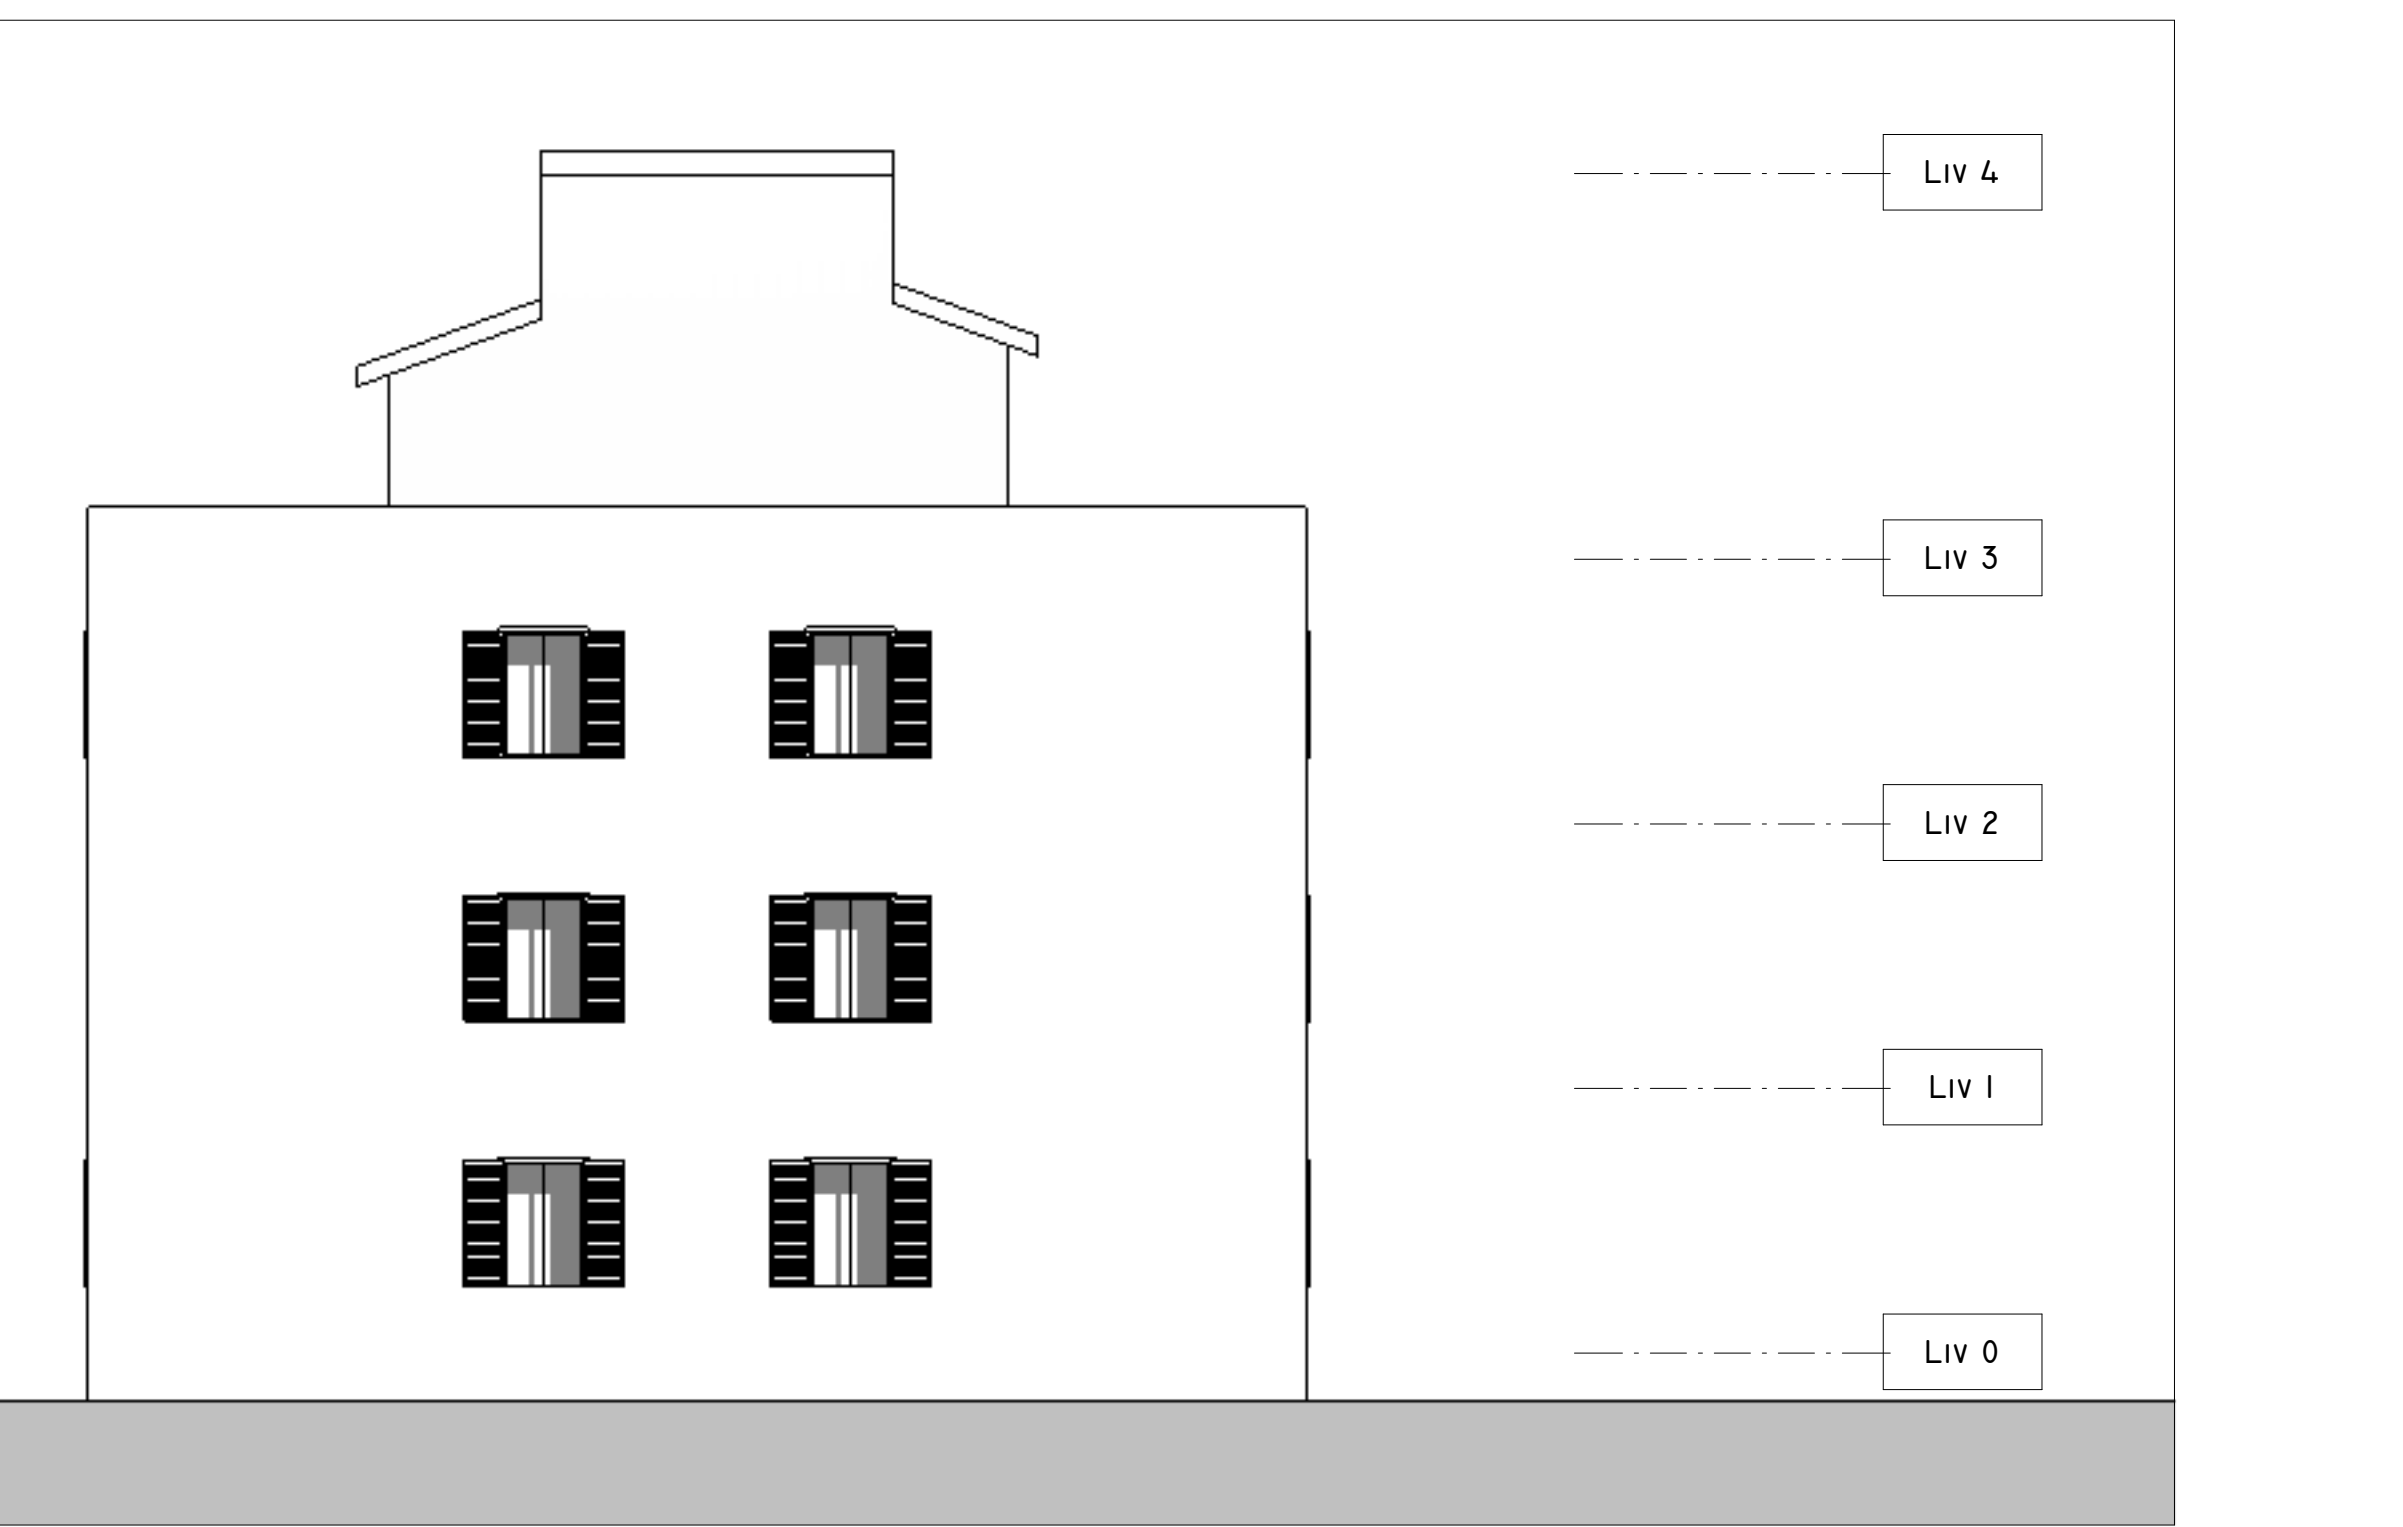

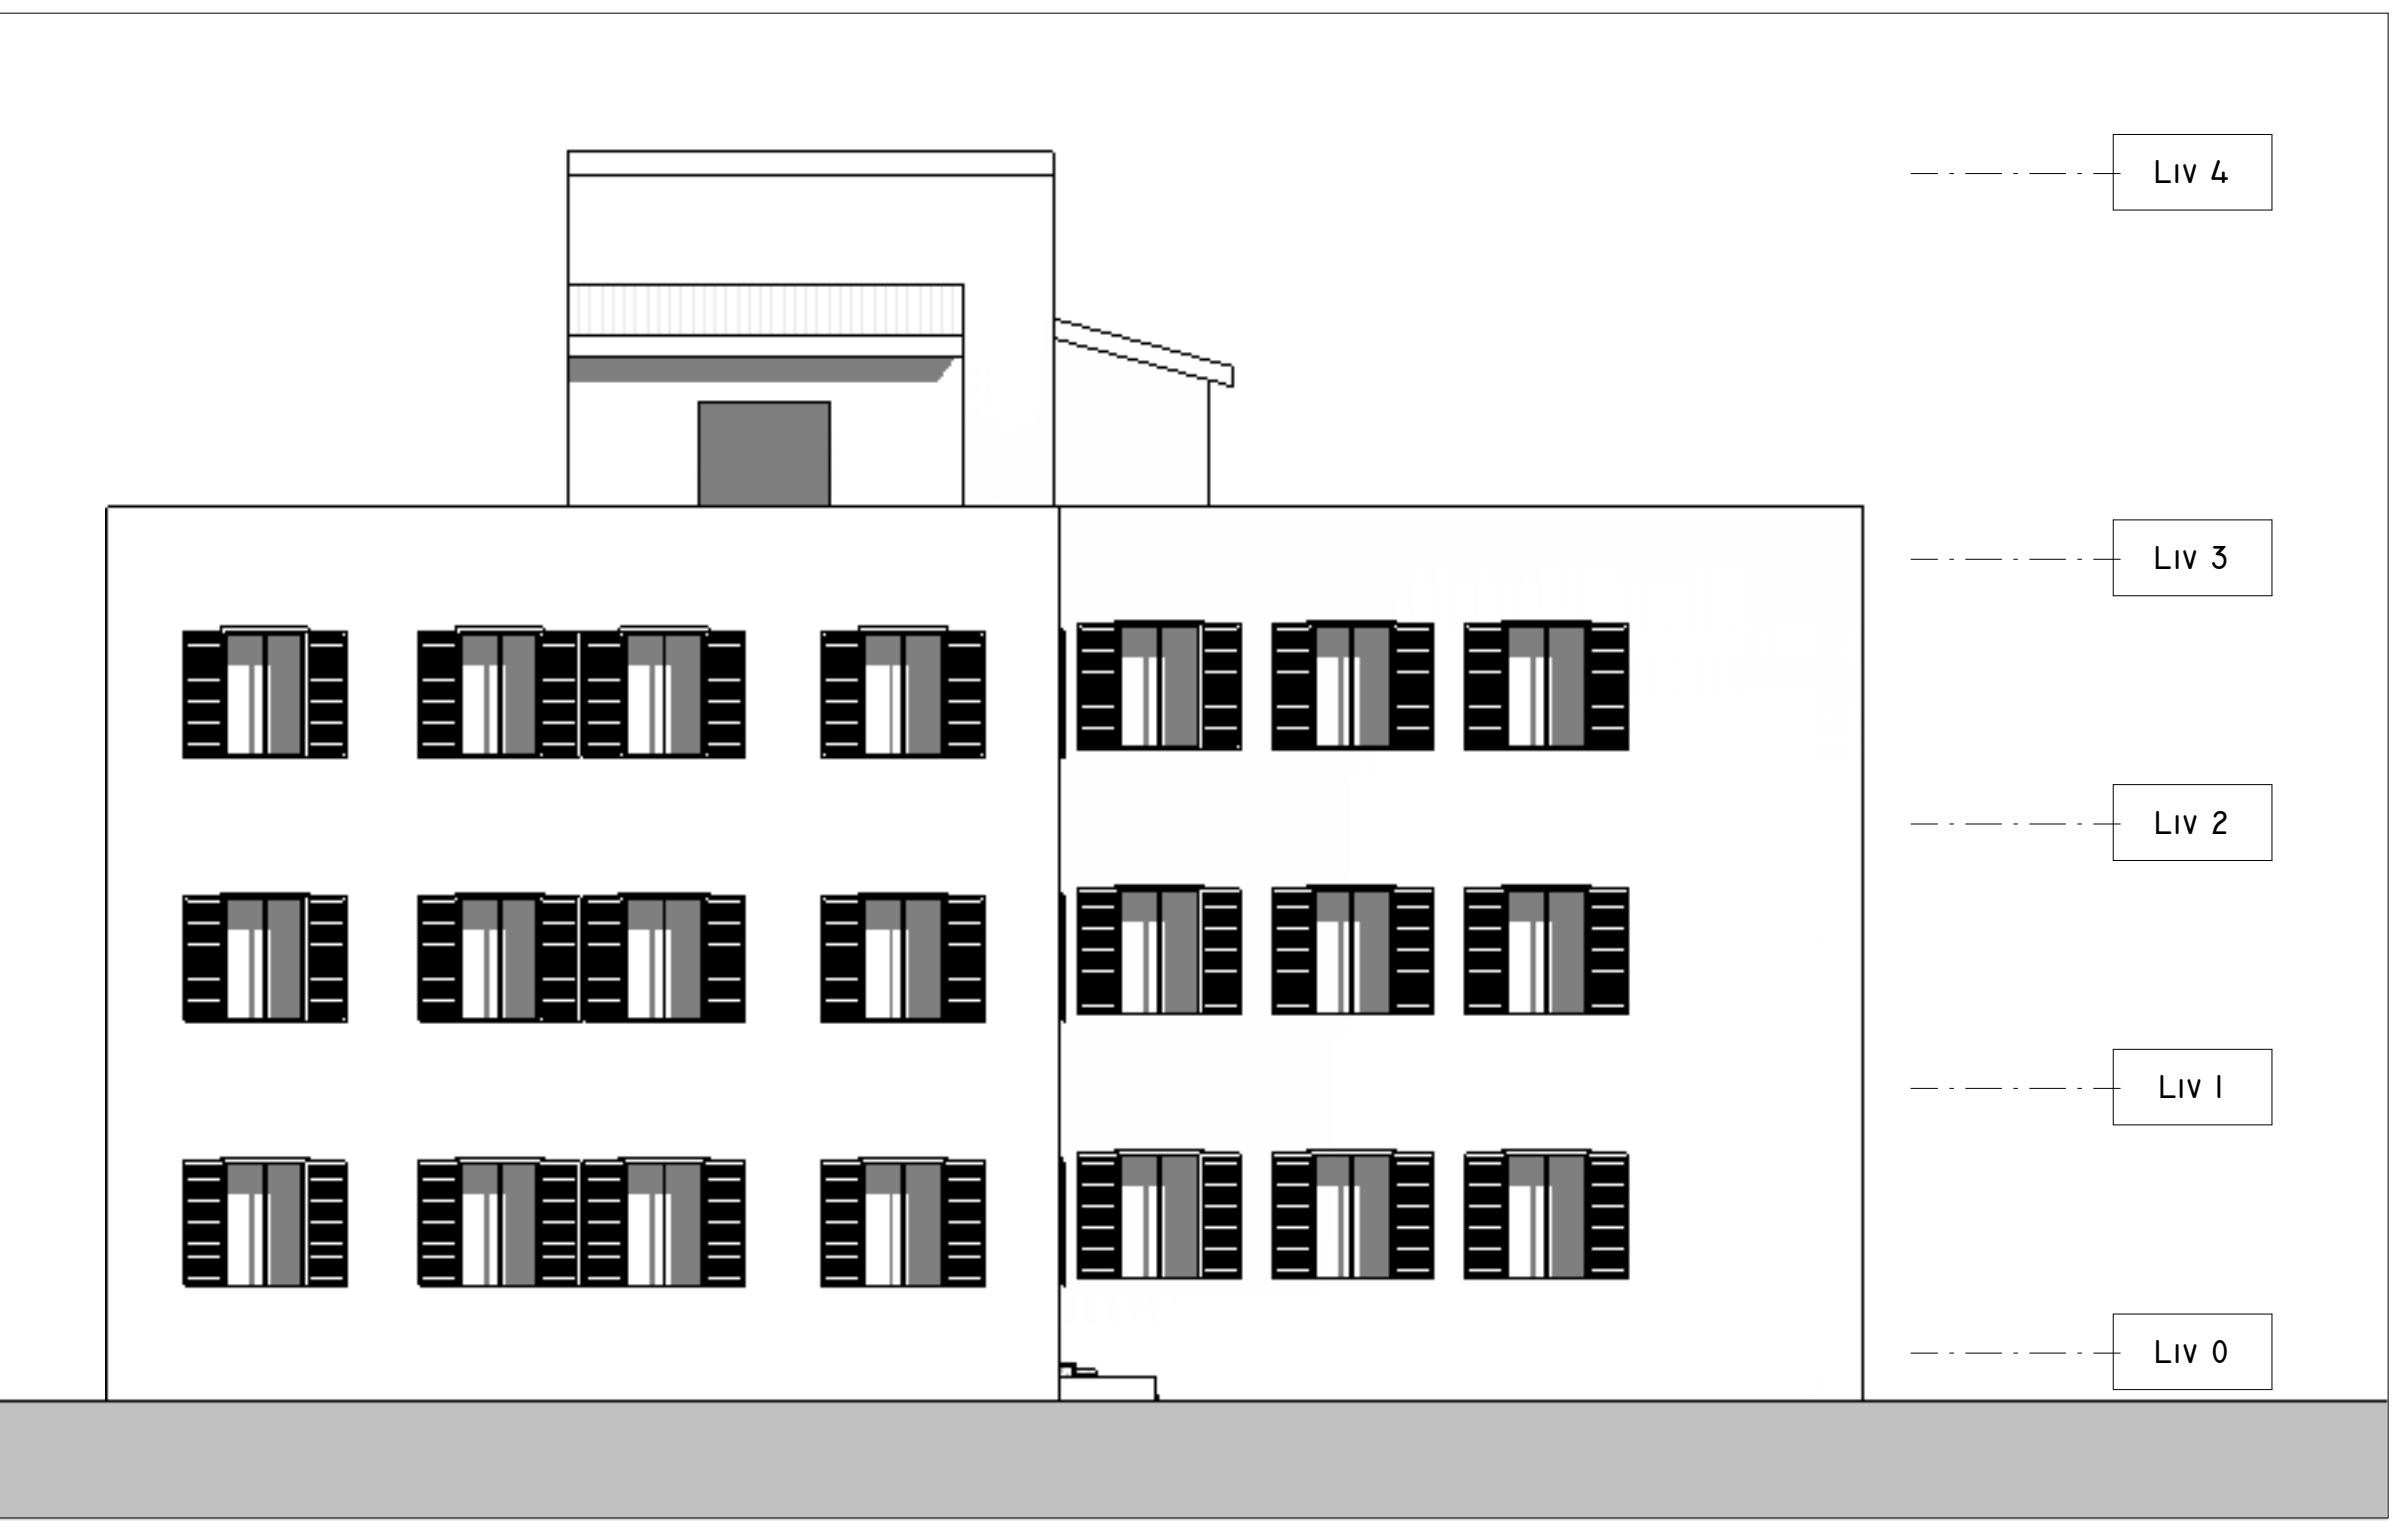


OVEST

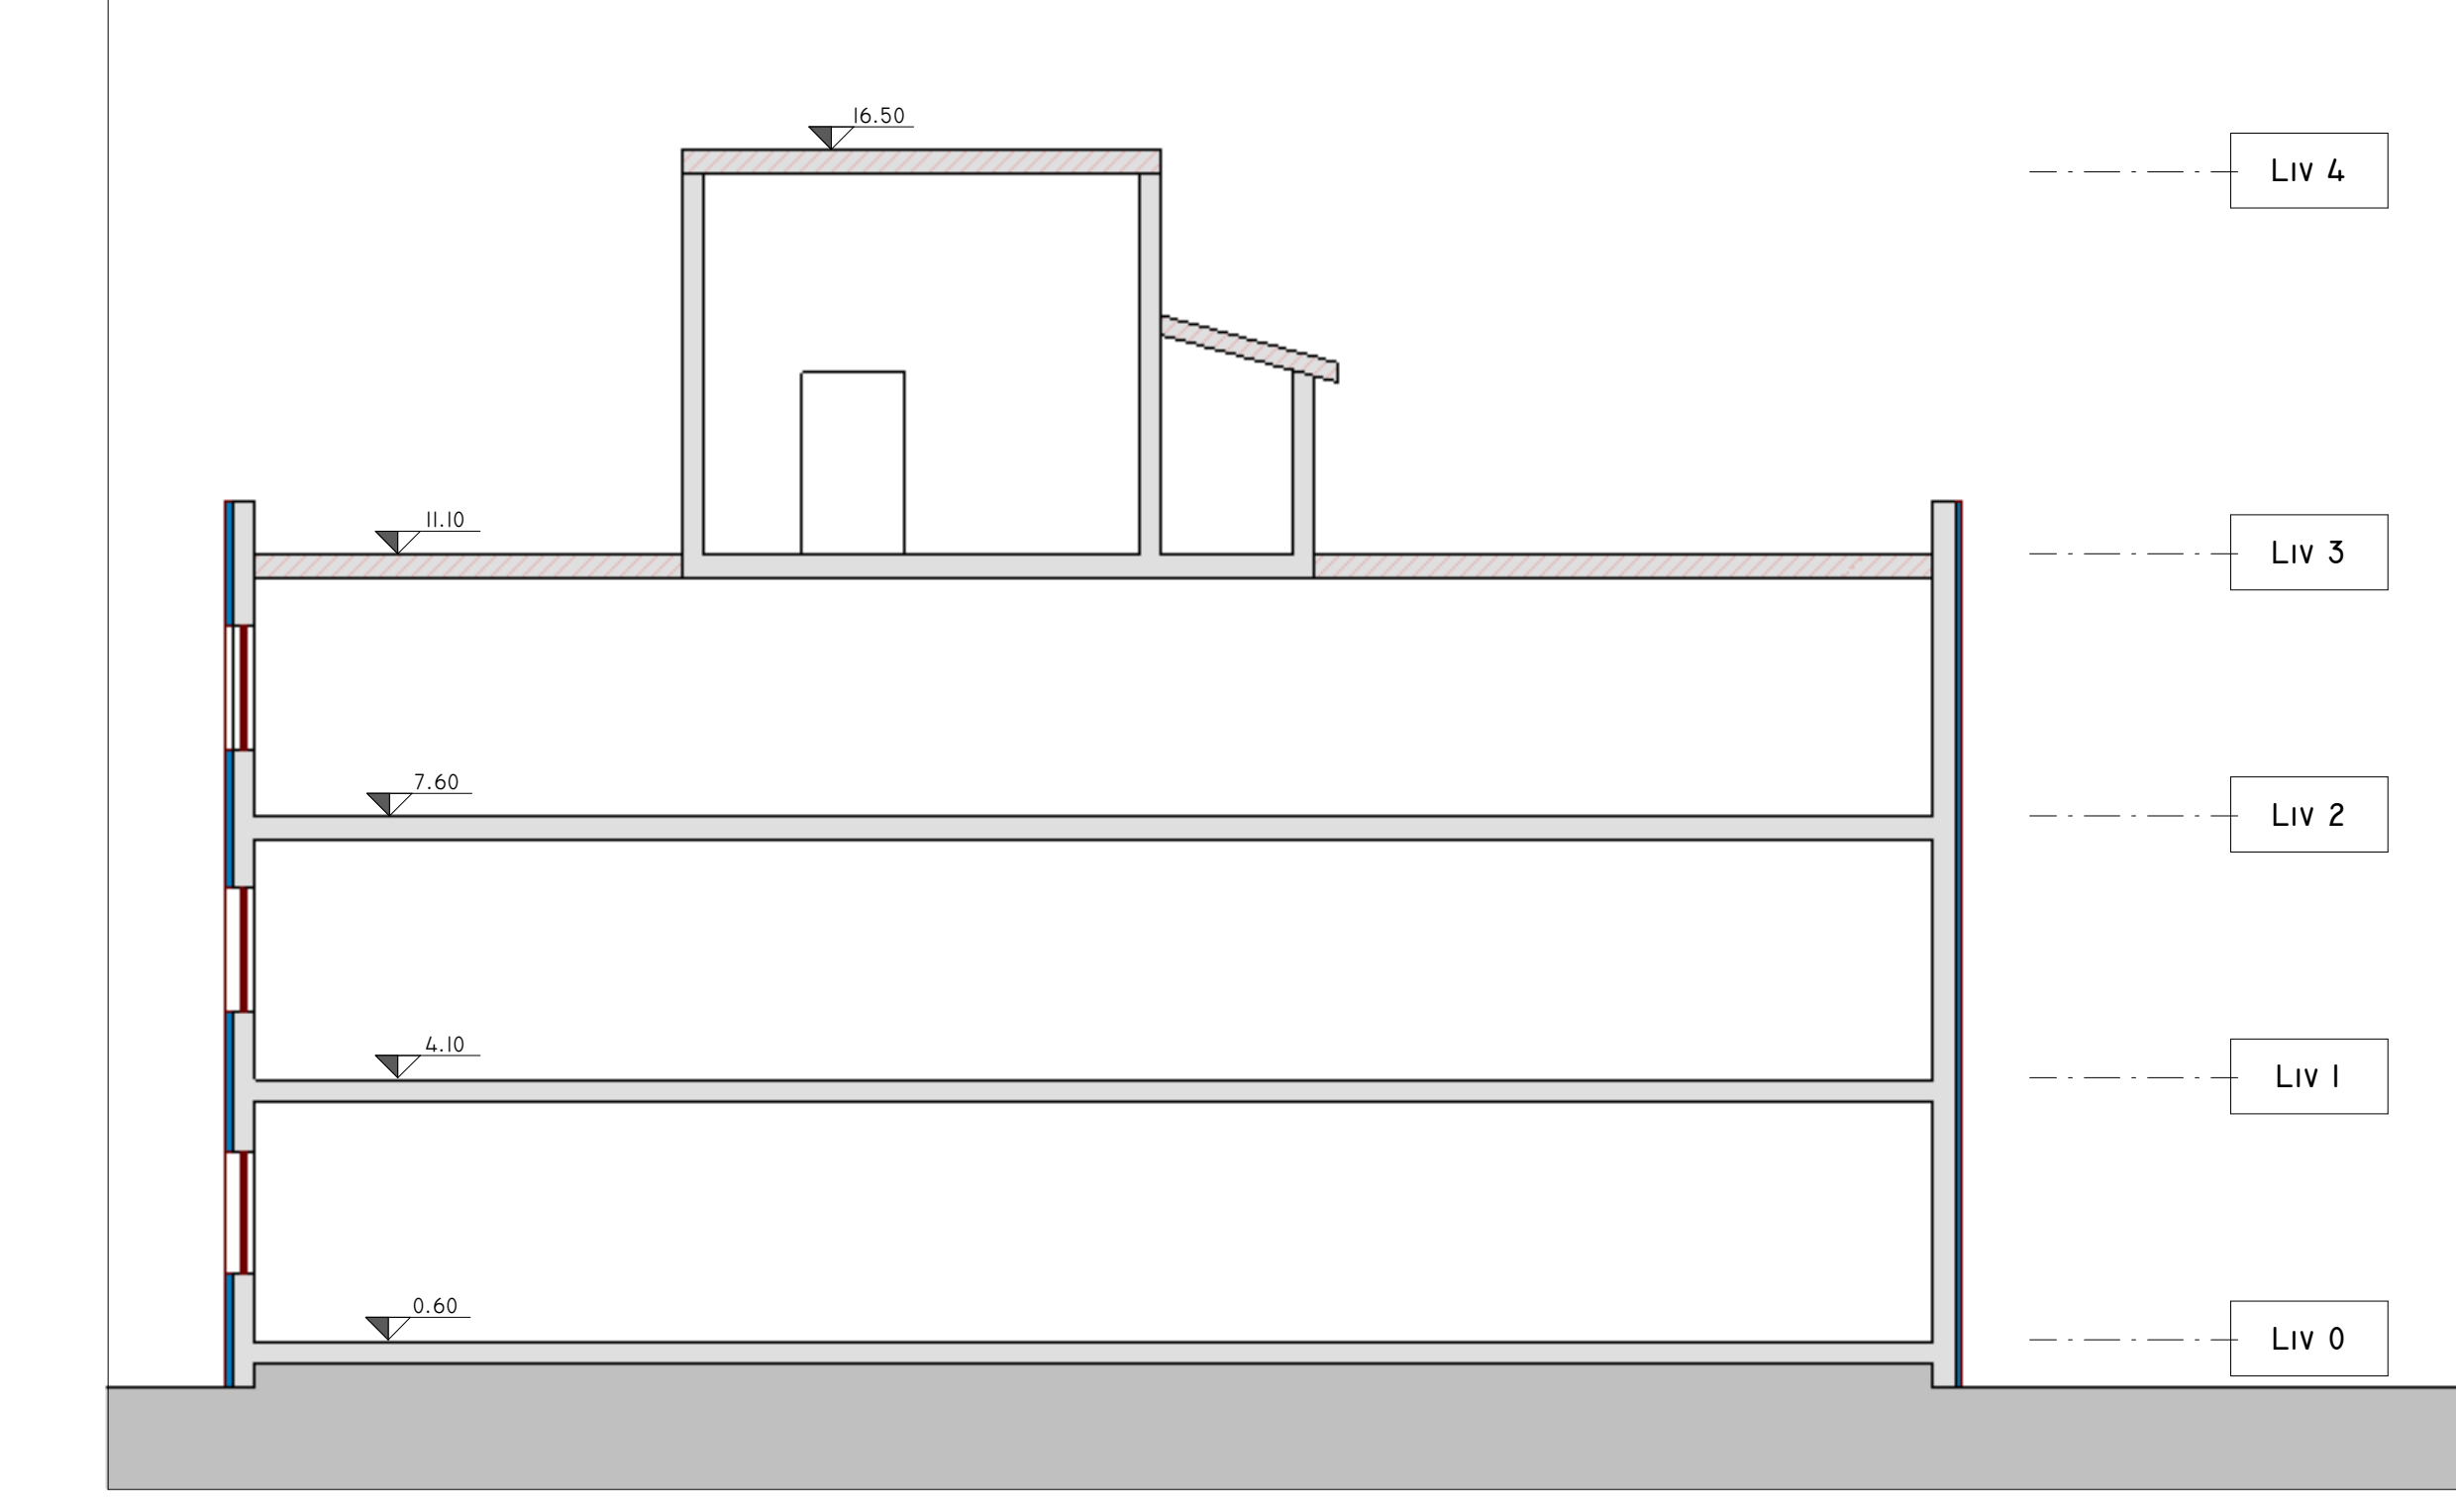

D OVEST
100



SEZION
I : 100

<u>INDIVIDUAZIONE INTERVENTI</u>			
CAPPOTTO SISMICO E TERMICO		CAPPOTTO TERMICO	
SOSTITUZIONE INFISSI E PERSIANE OVE PRESENTI		COIBENTAZIONE E RIFACIMENTO STRATI DI COPERTURA	